
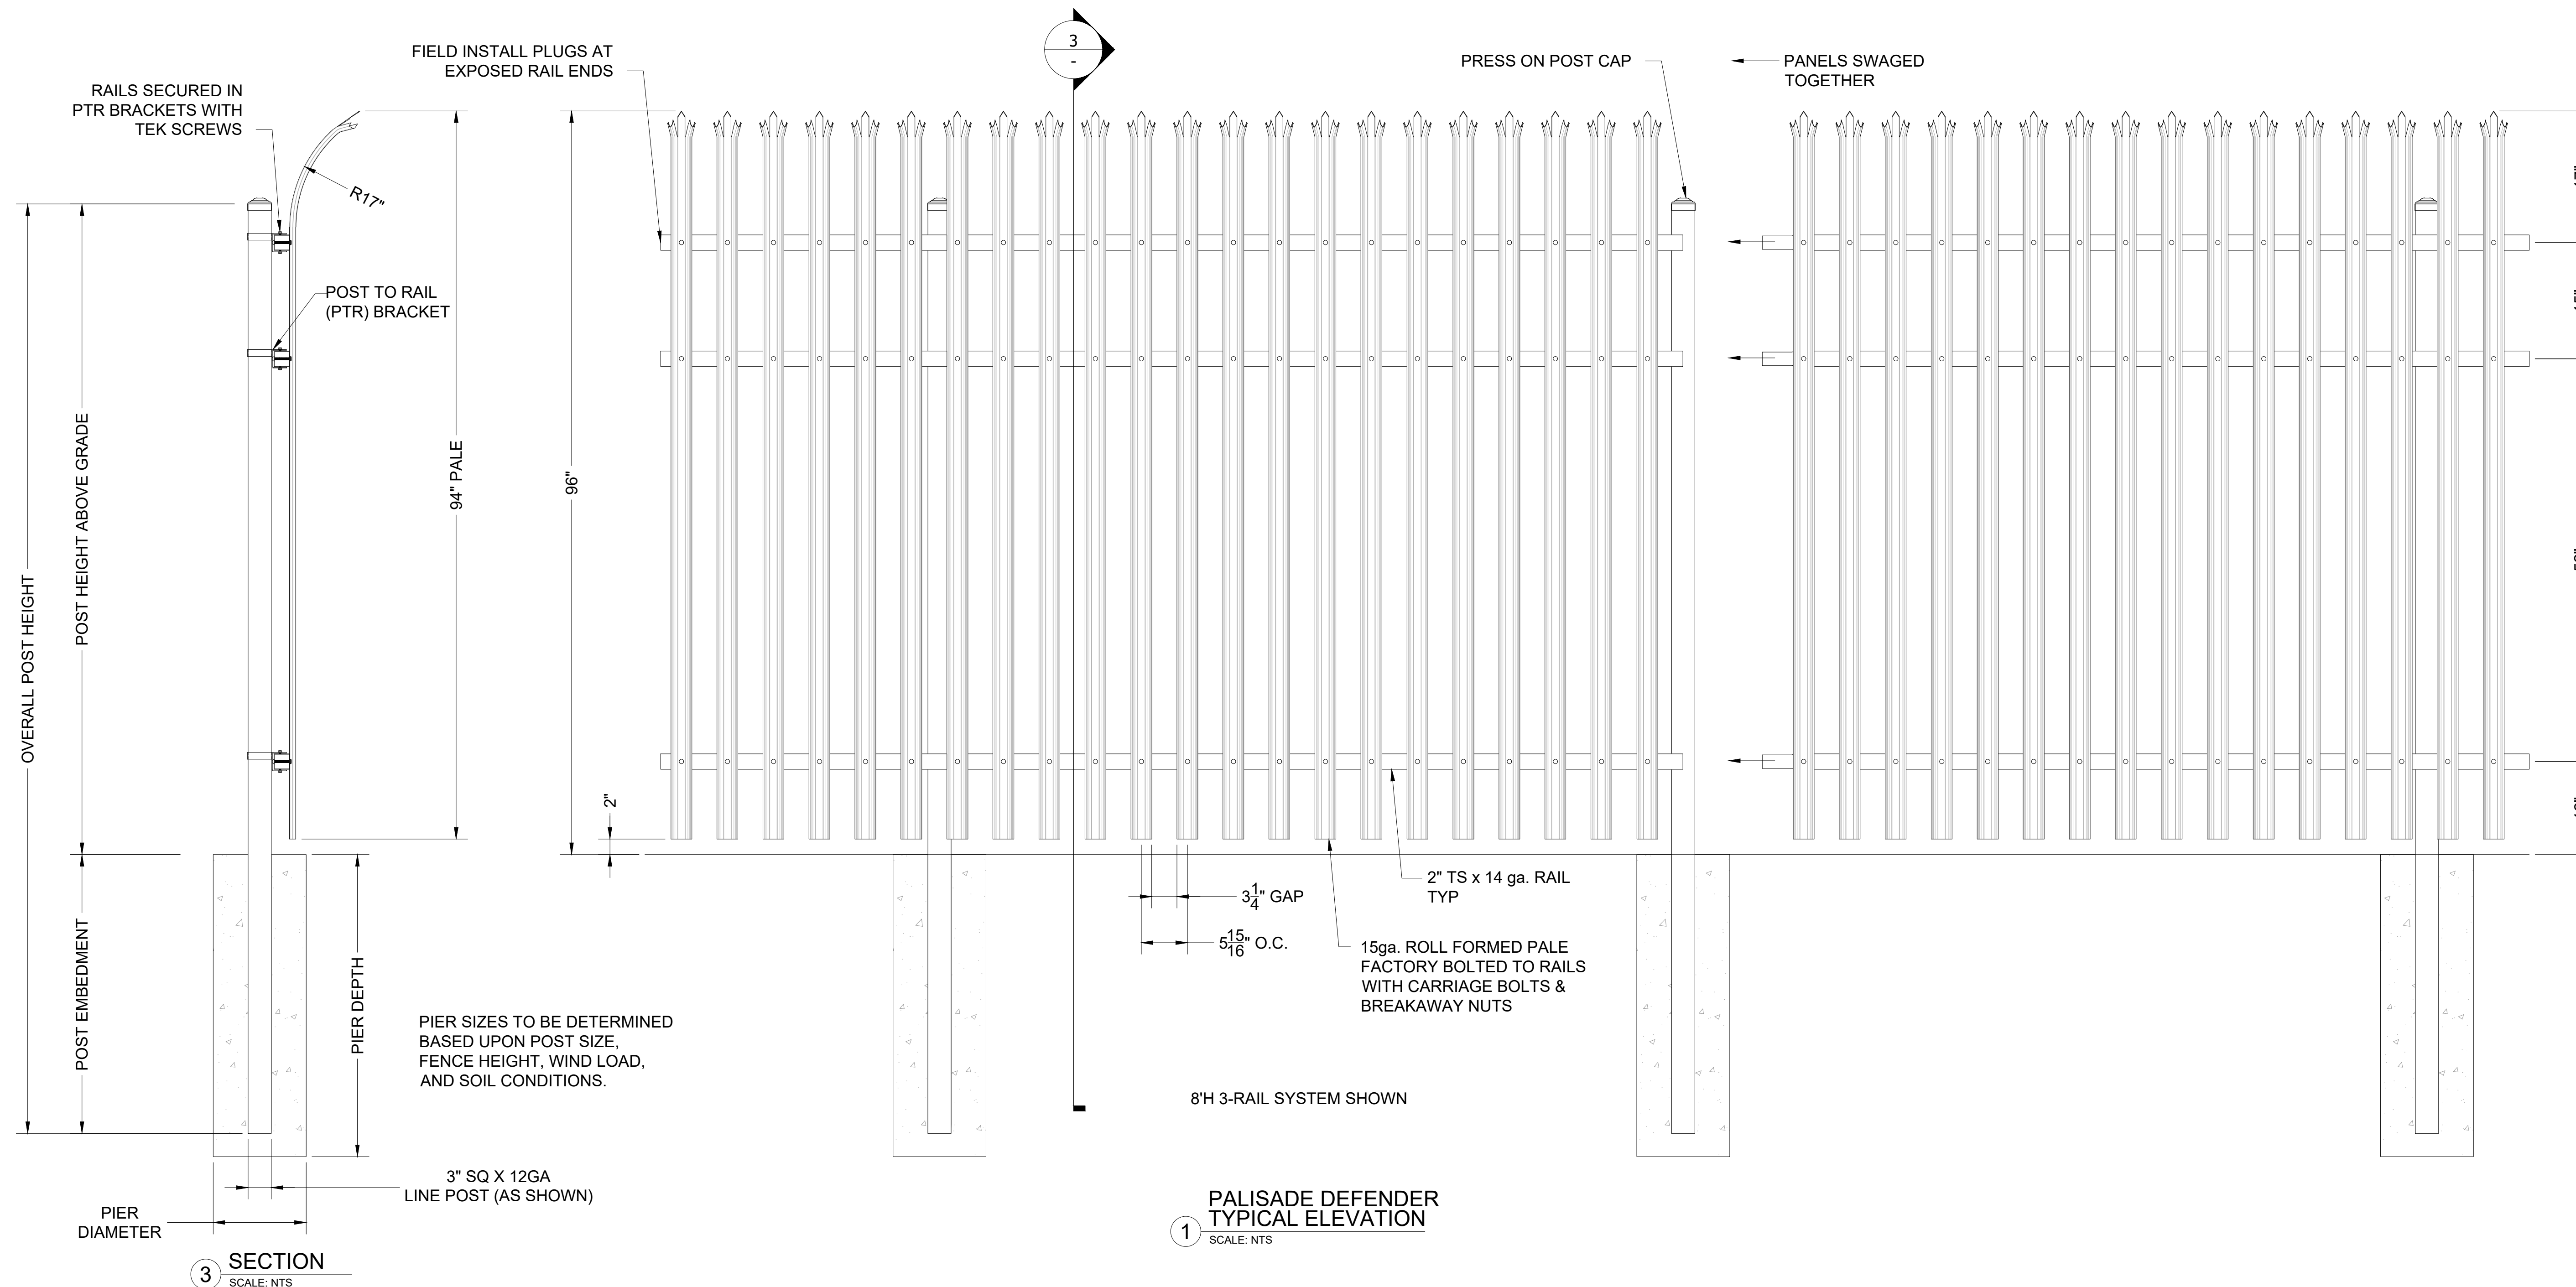


THIS DRAWING, DESIGN, AND/OR SPECIFICATION CONTAINS PROPRIETARY INFORMATION AND REMAINS THE PROPERTY OF GUARDIAR. ALL INTELLECTUAL PROPERTY (INCLUDING, WITHOUT LIMITATION, ALL COPYRIGHT AND DESIGN RIGHTS) AND PROPRIETARY RIGHTS TO ALL INFORMATION AND/OR TECHNICAL DATA CONTAINED ON THIS DRAWING BELONGS TO GUARDIAR. THE DRAWING MUST BE MAINTAINED BY YOU, THE RECIPIENT, IN STRICT CONFIDENCE. THIS DRAWING IS NOT TO BE DISCLOSED OR REPRODUCED, IN WHOLE OR IN PART, DIRECTLY OR INDIRECTLY, IN ANY MANNER WHATSOEVER, WITHOUT THE EXPRESS WRITTEN CONSENT OF GUARDIAR USA, LLC AND IT SHALL BE RETURNED UPON REQUEST. ALL RIGHTS RESERVED.

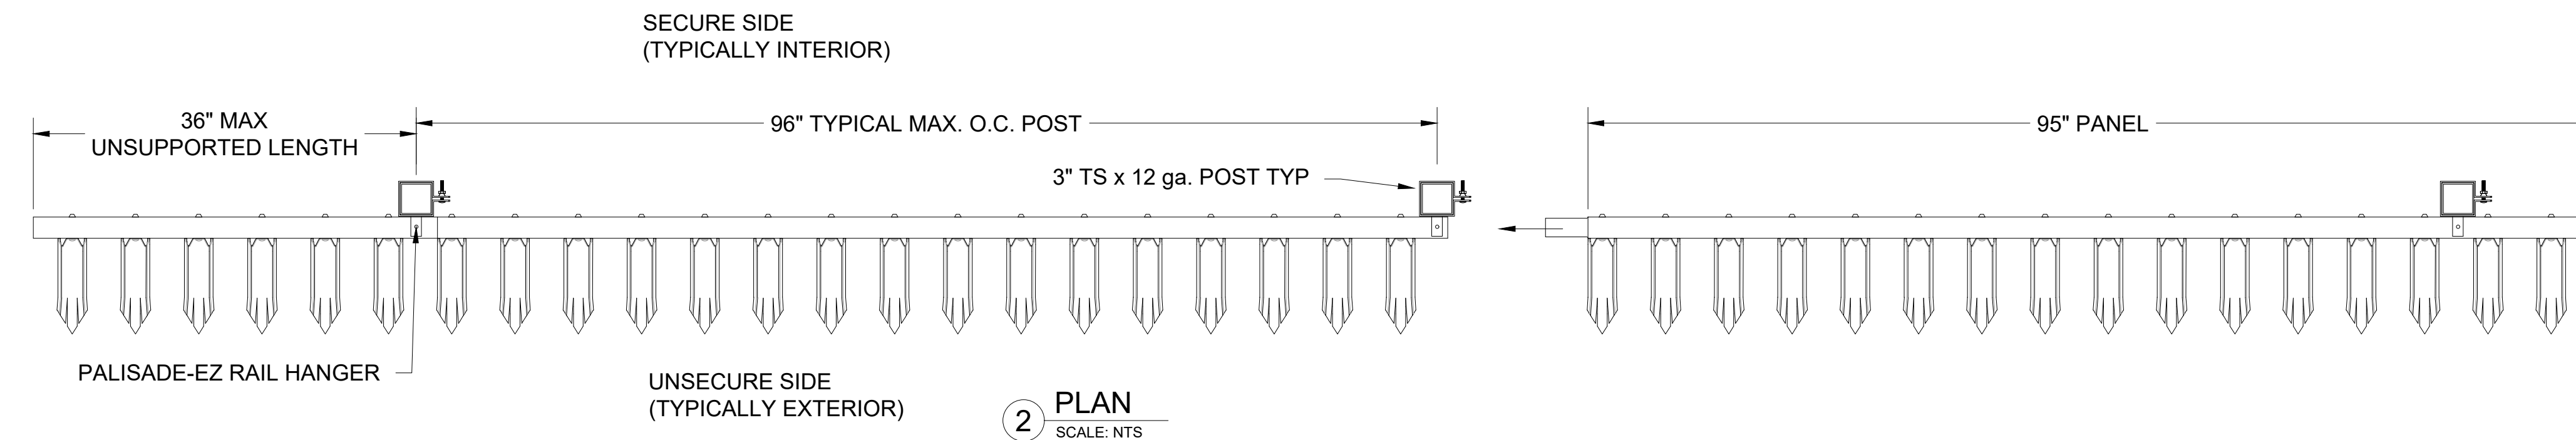

BETAFENCE
a P.R.E.S. IBI/AD brand

Main: 972-878-7000 Fax: 214-887-4552
3309 S. I-45 ENNIS, TX 75119
www.Guardiar.com

REV	DATE	DESCRIPTION	BY

**PALISADE DEFENDER
TYPICAL ELEVATION**

FINISH: HDG OR POWDERCOATED

MATERIAL SPECIFICATIONS
A36 STEEL- ALL PLATE, ANGLE & CHANNEL
A501 STEEL- ALL CHANNEL
COMMERCE GALV. TUBE & PIPE
U.S.N.- ALL PRE-GALV. MAT'L A653 WMIN.
ZINC COATINGS WEIGHT 0.80/0.2FT

PROJECT: TYPICAL
CUSTOMER CLIENT: HSH | HSXXXX
QUOTE# :
DATE: 14-DEC-18
DRAFTER: TJR
REVIEWER: -

SHEET NO.
PALDEF

DISCLAIMER: DRAWINGS MAY NOT INCLUDE FULL PRODUCT DETAILS AND CAN CHANGE WITHOUT NOTICE.