


3 ENLARGED DETAIL
SCALE: NTS

Commercial 4" O.C. Post Spacing Chart

POST SIZE	BETWEEN POSTS	POST O.C.
2"	92 1/8"	94 1/8"
2 1/2"	92 1/8"	94 5/8"
3"	92 1/8"	95 1/8"
4"	92 1/8"	96 1/8"
6"	92 1/8"	98 1/8"

Commercial
Pinnacle
4"OC
6'H
3 Rail

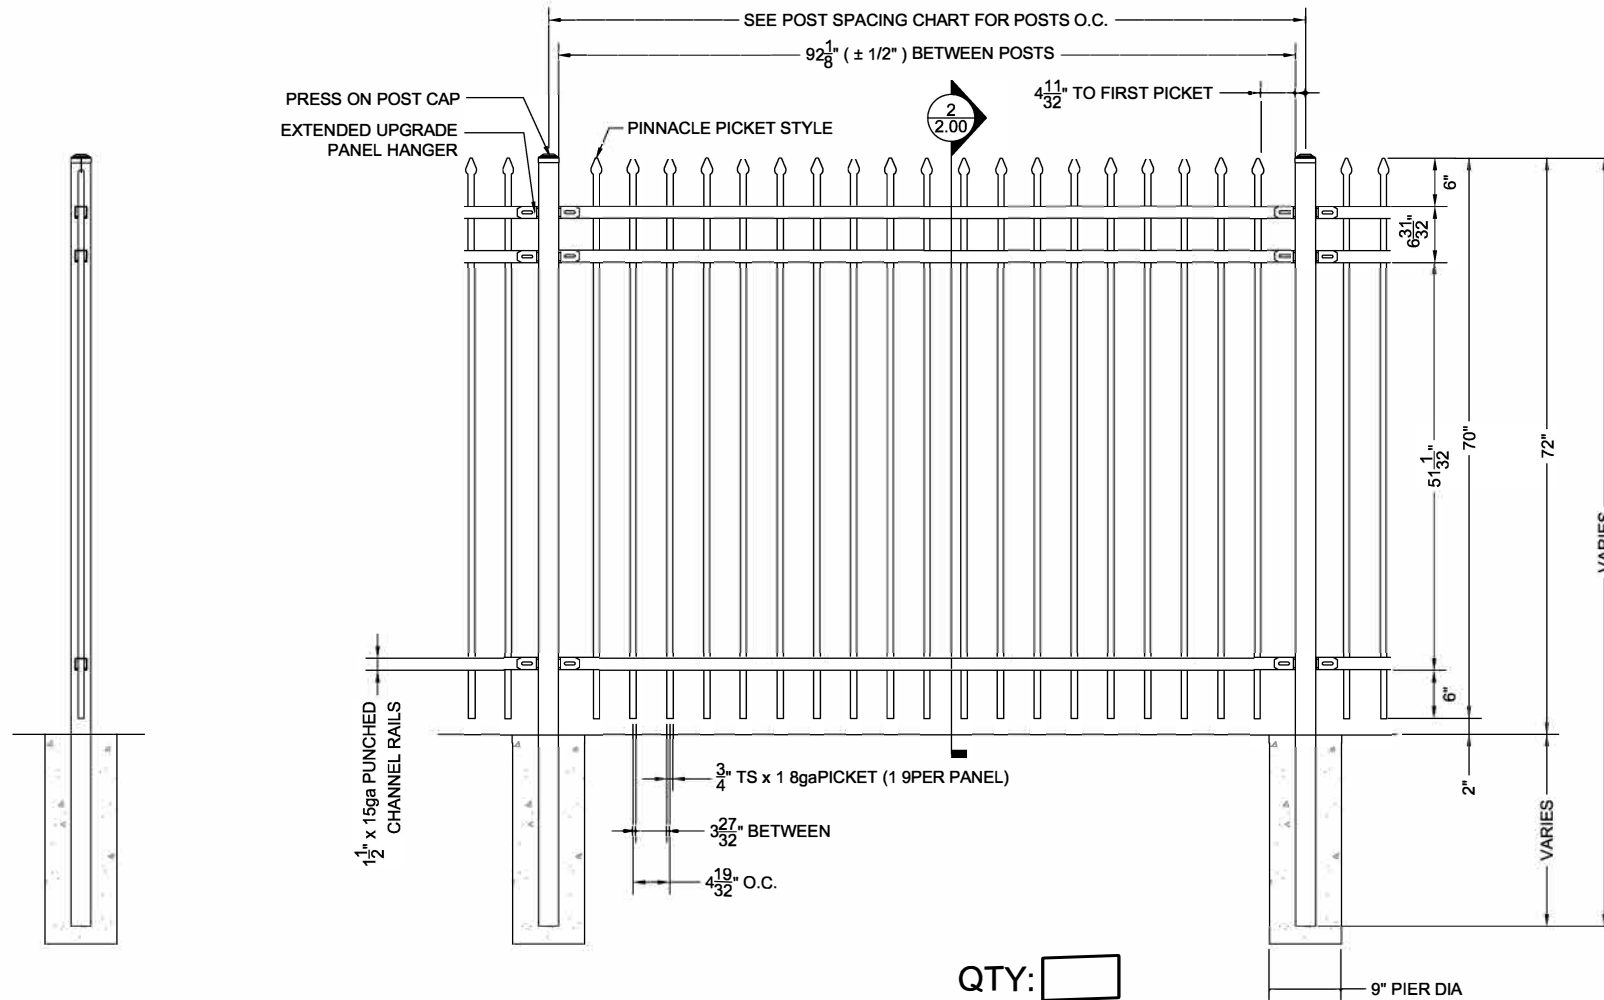

QTY:
GALVANIZED STEEL TUBING
POWDER COAT: SEMI-GLOSS BLACK (STD.)

2 6'H UPGRADE PANEL SECTION
SCALE: NTS

1 6'H UPGRADE PANEL ELEVATION
SCALE: NTS

THIS DRAWING, DESIGN, AND/OR SPECIFICATION CONTAINS PROPRIETARY INFORMATION AND REMAINS THE PROPERTY OF GUARDIAR. ALL INTELLECTUAL PROPERTY (INCLUDING, WITHOUT LIMITATION, ALL COPYRIGHT AND DESIGN RIGHTS) AND PROPRIETARY RIGHTS TO ALL INFORMATION AND/OR TECHNICAL DATA CONTAINED ON THIS DRAWING BELONGS TO GUARDIAR. THE DRAWING MUST BE MAINTAINED BY YOU, THE RECIPIENT, IN STRICT CONFIDENCE. THIS DRAWING IS NOT TO BE DISCLOSED OR REPRODUCED, IN WHOLE OR IN PART, DIRECTLY OR INDIRECTLY, IN ANY MANNER WHATSOEVER, WITHOUT THE EXPRESS WRITTEN CONSENT OF GUARDIAR USA, LLC AND IT SHALL BE RETURNED UPON REQUEST. ALL RIGHTS RESERVED.

BETA FENCE
a PRÆSIDIAD brand
Main: 972-878-7000 Fax: 214-887-4552
3309 S. I-45 ENNIS, TX 75119
www.Guardiar.com

U-3462-8P-0GB

VIEW: MULTI
SCALE: NTS
DRAWN BY: JGS
CHECKED BY:
APPROVED BY:
DATE: 24-AUG-10
FILE:

REV	DATE	DRAFTER

SHEET 2.00