



3 ENLARGED DETAIL
SCALE: NTS

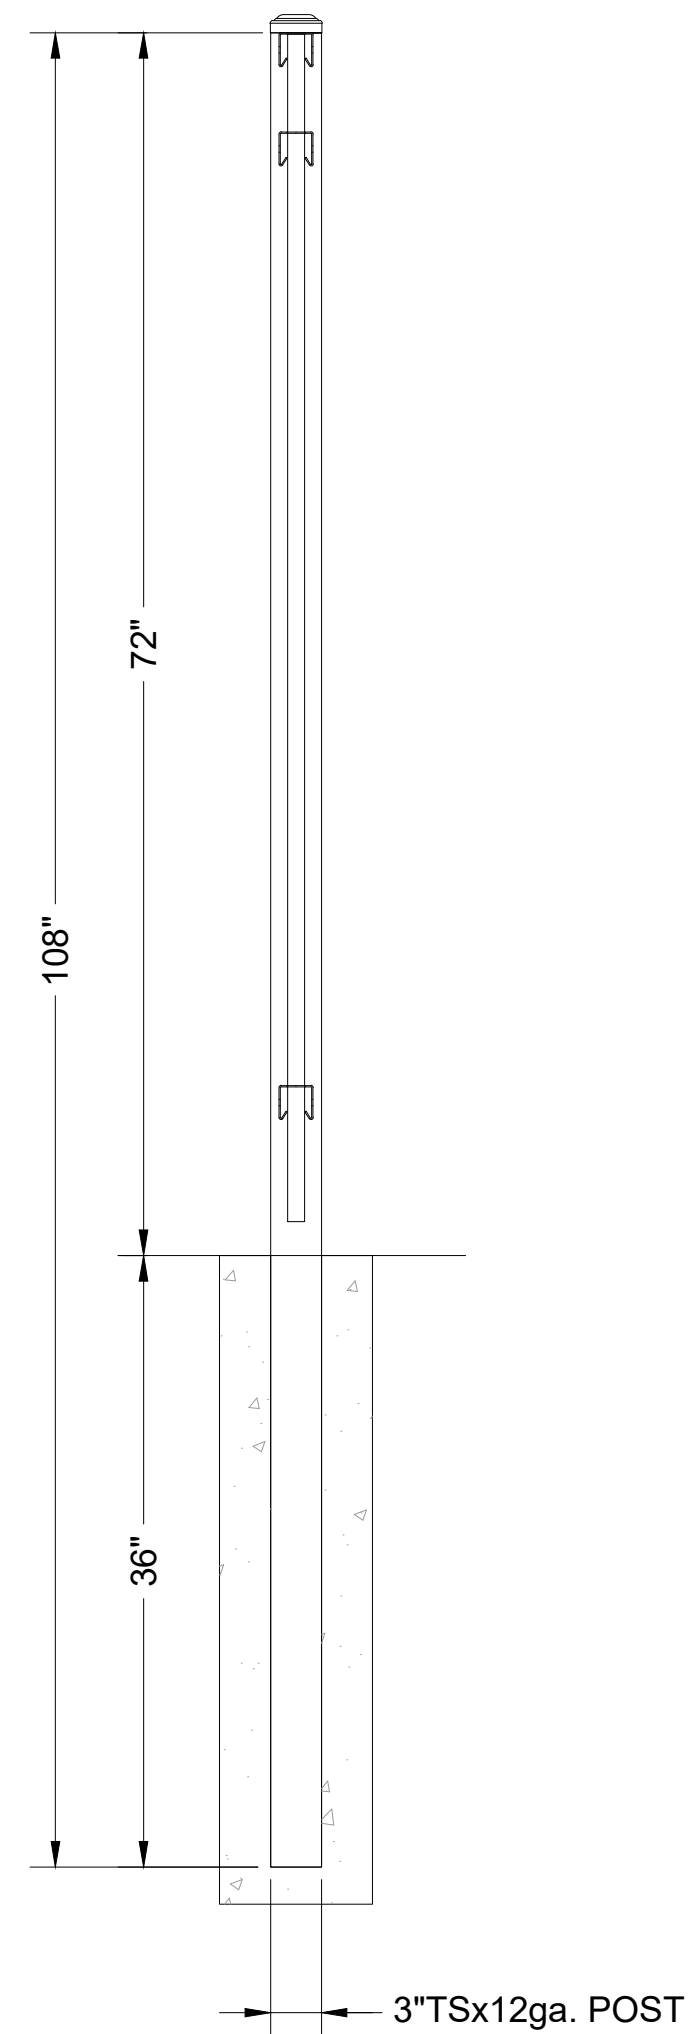

2 6'H UPGRADE PANEL SECTION
SCALE: NTS

Industrial 4" O.C. Post Spacing Chart		
POST SIZE	BETWEEN POSTS	POST O.C.
2"	93 15/16"	95 15/16"
2 1/2"	93 15/16"	96 7/16"
3"	93 15/16"	96 15/16"
4"	93 15/16"	97 15/16"
6"	93 15/16"	99 15/16"

Industrial
Landmark
4"OC
6'H As Shown

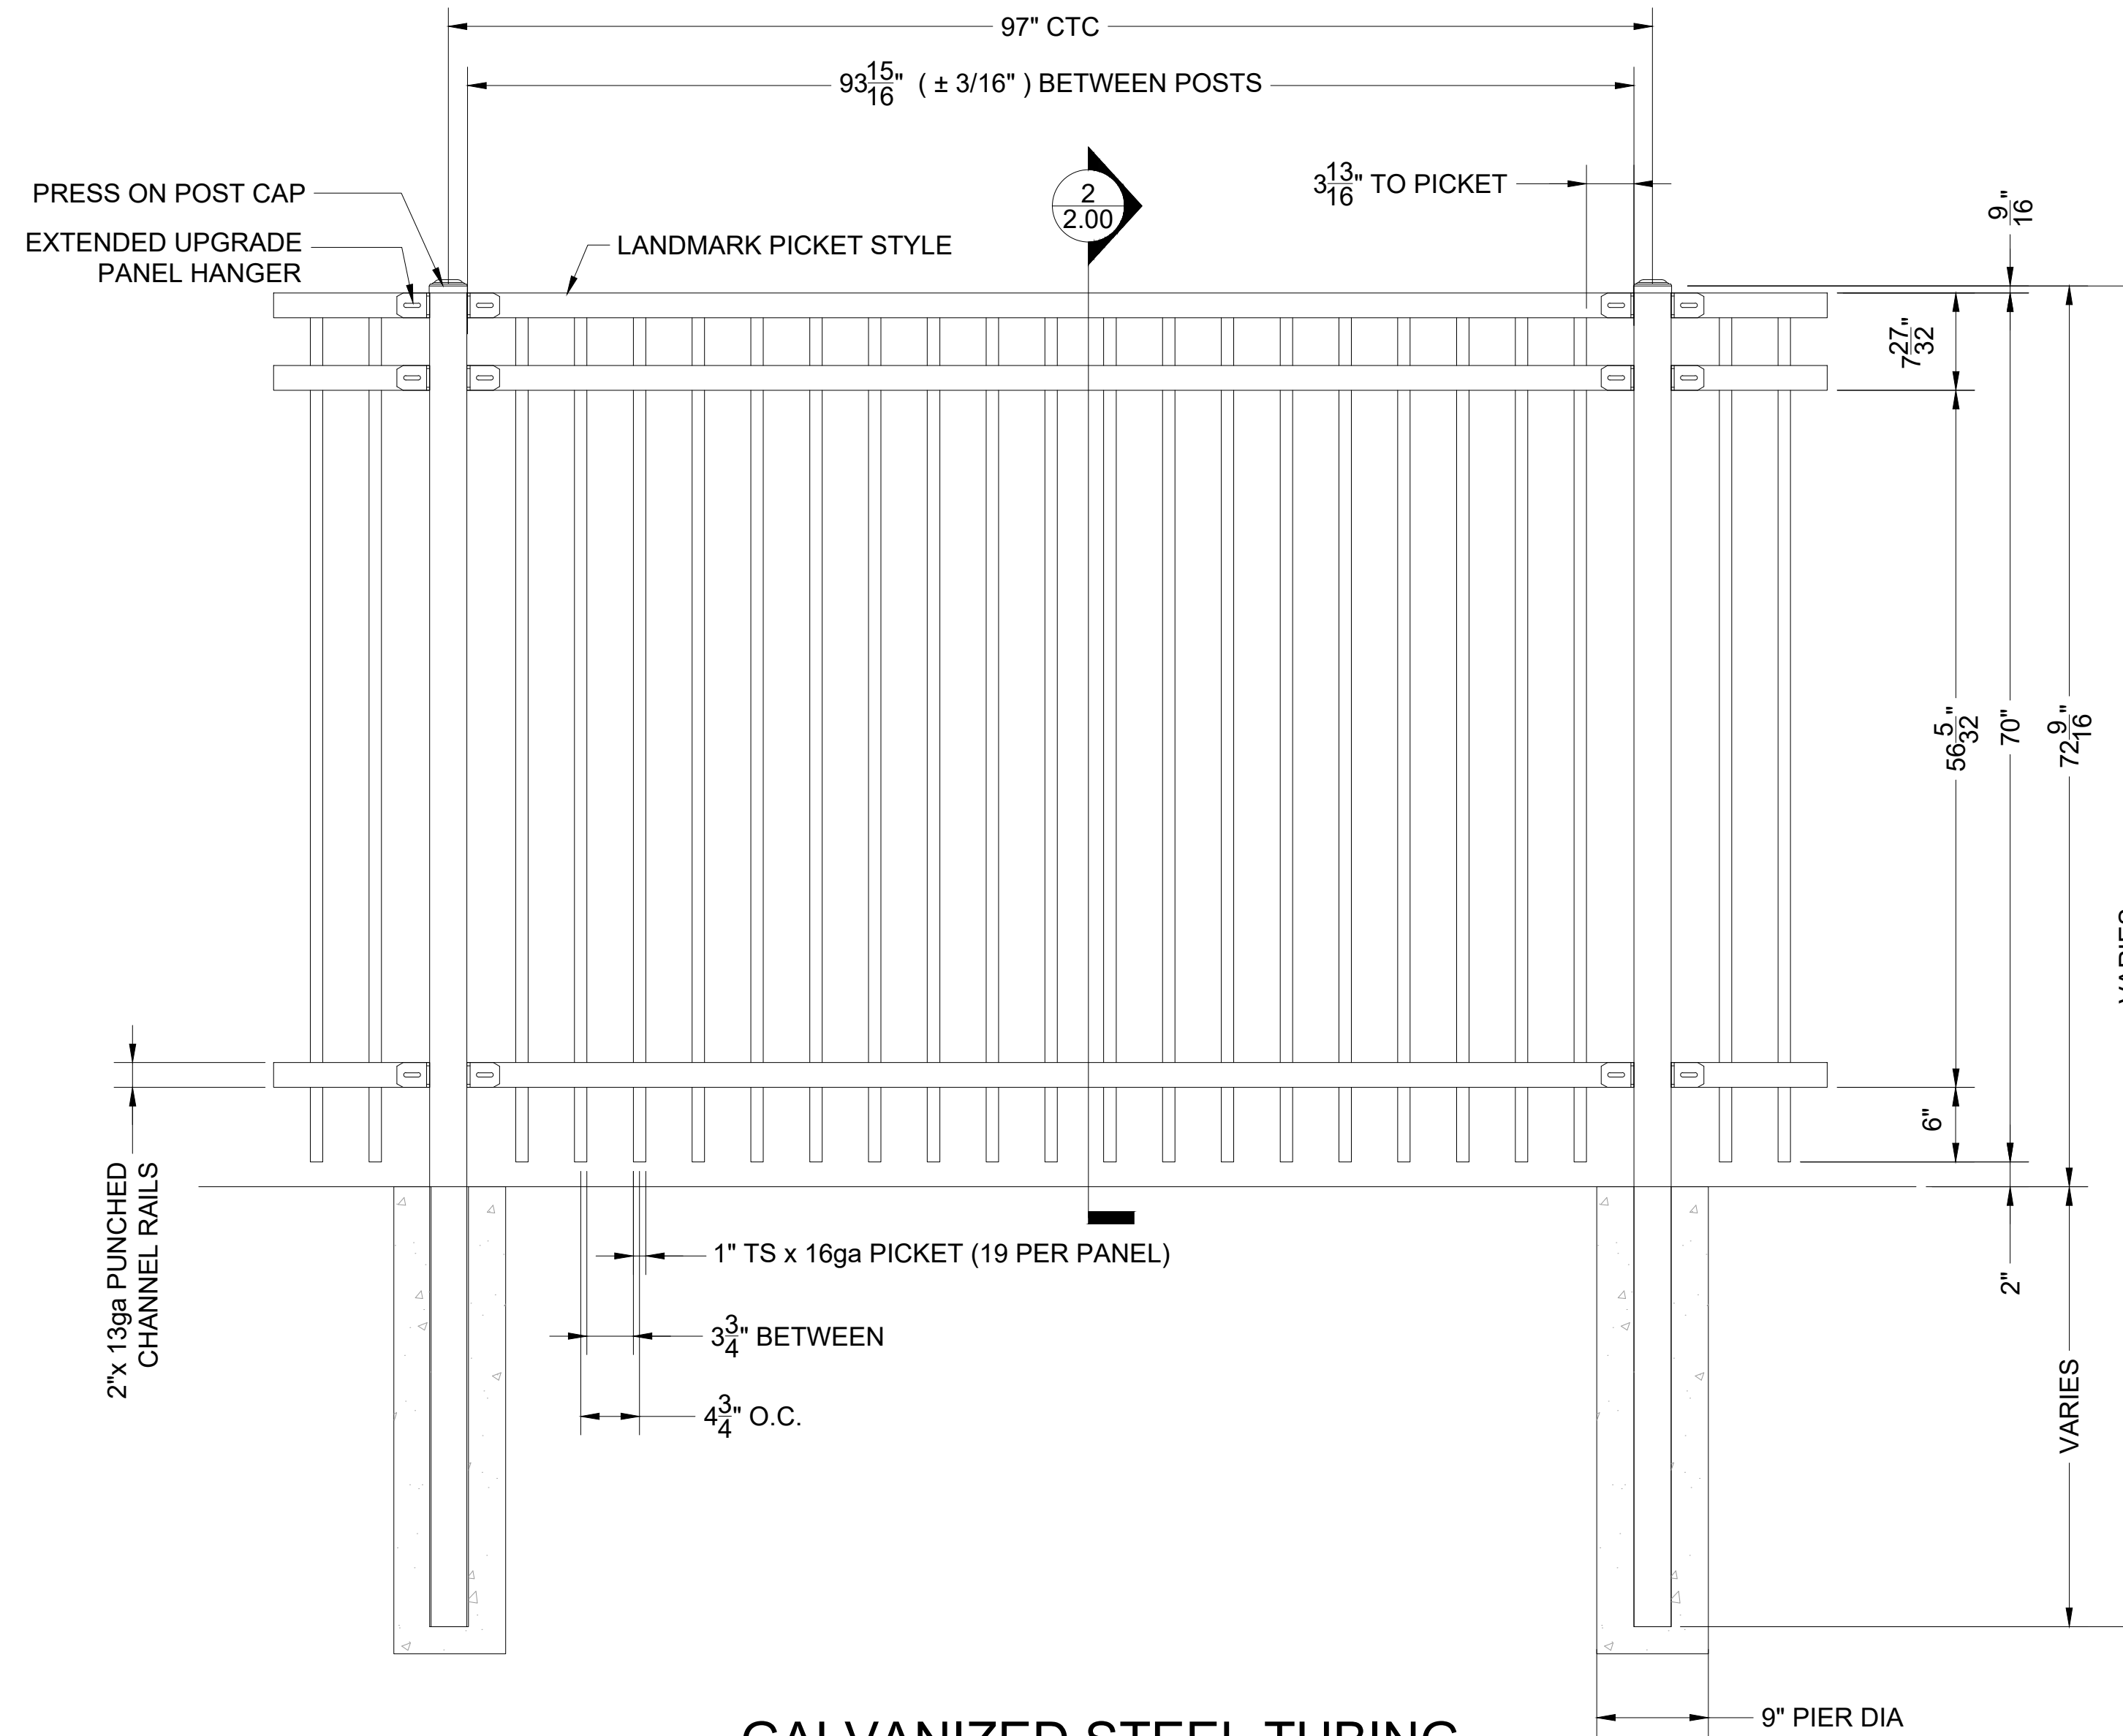

GALVANIZED STEEL TUBING
POWDER COAT: SEMI-GLOSS BLACK (STD.)

1 6'H UPGRADE PANEL ELEVATION
SCALE: NTS

THIS DRAWING, DESIGN, AND/OR SPECIFICATION CONTAINS PROPRIETARY INFORMATION AND REMAINS THE PROPERTY OF GUARDIAR. ALL INTELLECTUAL PROPERTY (INCLUDING, WITHOUT LIMITATION, ALL COPYRIGHT AND DESIGN RIGHTS) AND PROPRIETARY RIGHTS TO ALL INFORMATION AND/OR TECHNICAL DATA CONTAINED ON THIS DRAWING BELONGS TO GUARDIAR. THE DRAWING MUST BE MAINTAINED BY YOU, THE RECIPIENT, IN STRICT CONFIDENCE. THIS DRAWING IS NOT TO BE DISCLOSED OR REPRODUCED, IN WHOLE OR IN PART, DIRECTLY OR INDIRECTLY, IN ANY MANNER WHATSOEVER, WITHOUT THE EXPRESS WRITTEN CONSENT OF GUARDIAR USA, LLC AND IT SHALL BE RETURNED UPON REQUEST. ALL RIGHTS RESERVED.

DISCLAIMER:
DRAWINGS MAY NOT INCLUDE FULL PRODUCT DETAILS
AND CAN CHANGE WITHOUT NOTICE.

BETAFENCE
a P.R. SIDDIAD brand

Main: 972-878-7000 Fax: 214-887-4652
3309 S. I-45 ENNIS, TX 75119
www.Guardiar.com

REV	DATE	DESCRIPTION	BY

**UPGRADE LANDMARK
TYPICAL ELEVATION**

MATERIAL SPECIFICATIONS
A36 STEEL- ALL PLATE, ANGLE & CHANNEL
A501 STEEL- ALL TUBING
COMMERCE GALV. MULTIFLUE
U.S.G. - ALL PRE-GALV. MAT'L. A653 W/MIN.
ZINC COATINGS WEIGHT D080.02FT

FINISH
HDG OR POWDERCOATED

PROJECT	TYPICAL
CUSTOMER CLIENT	HSI HSXXXX
QUOTE#	
DATE	DRAFTER REVIEWER
14-DEC-18	TJR -

SHEET NO.

UPG-L