


Industrial 4" O.C. Post Spacing Chart		
POST SIZE	BETWEEN POSTS	POST O.C.
2"	93 15/16"	95 15/16"
2 1/2"	93 15/16"	96 7/16"
3"	93 15/16"	96 15/16"
4"	93 15/16"	97 15/16"
6"	93 15/16"	99 15/16"


Industrial  
Pinnacle  
4"OC  
4'H AS SHOWN

THIS DRAWING, DESIGN, AND/OR SPECIFICATION CONTAINS PROPRIETARY INFORMATION AND REMAINS THE PROPERTY OF GUARDIAR. ALL INTELLECTUAL PROPERTY (INCLUDING, WITHOUT LIMITATION, ALL COPYRIGHT AND DESIGN RIGHTS) AND PROPRIETARY RIGHTS TO ALL INFORMATION AND/OR TECHNICAL DATA CONTAINED ON THIS DRAWING BELONGS TO GUARDIAR. THE DRAWING MUST BE MAINTAINED BY YOU, THE RECIPIENT, IN STRICT CONFIDENCE. THIS DRAWING IS NOT TO BE DISCLOSED OR REPRODUCED, IN WHOLE OR IN PART, DIRECTLY OR INDIRECTLY, IN ANY MANNER WHATSOEVER, WITHOUT THE EXPRESS WRITTEN CONSENT OF GUARDIAR USA, LLC AND IT SHALL BE RETURNED UPON REQUEST. ALL RIGHTS RESERVED.

DISCLAIMER:  
DRAWINGS MAY NOT INCLUDE FULL PRODUCT DETAILS  
AND CAN CHANGE WITHOUT NOTICE.

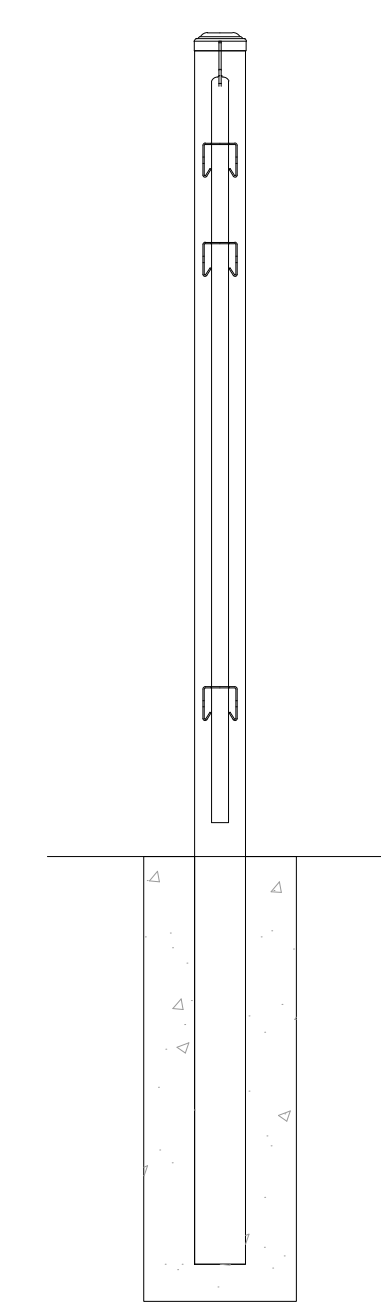

2 4'H UPGRADE PANEL SECTION  
SCALE: NTS

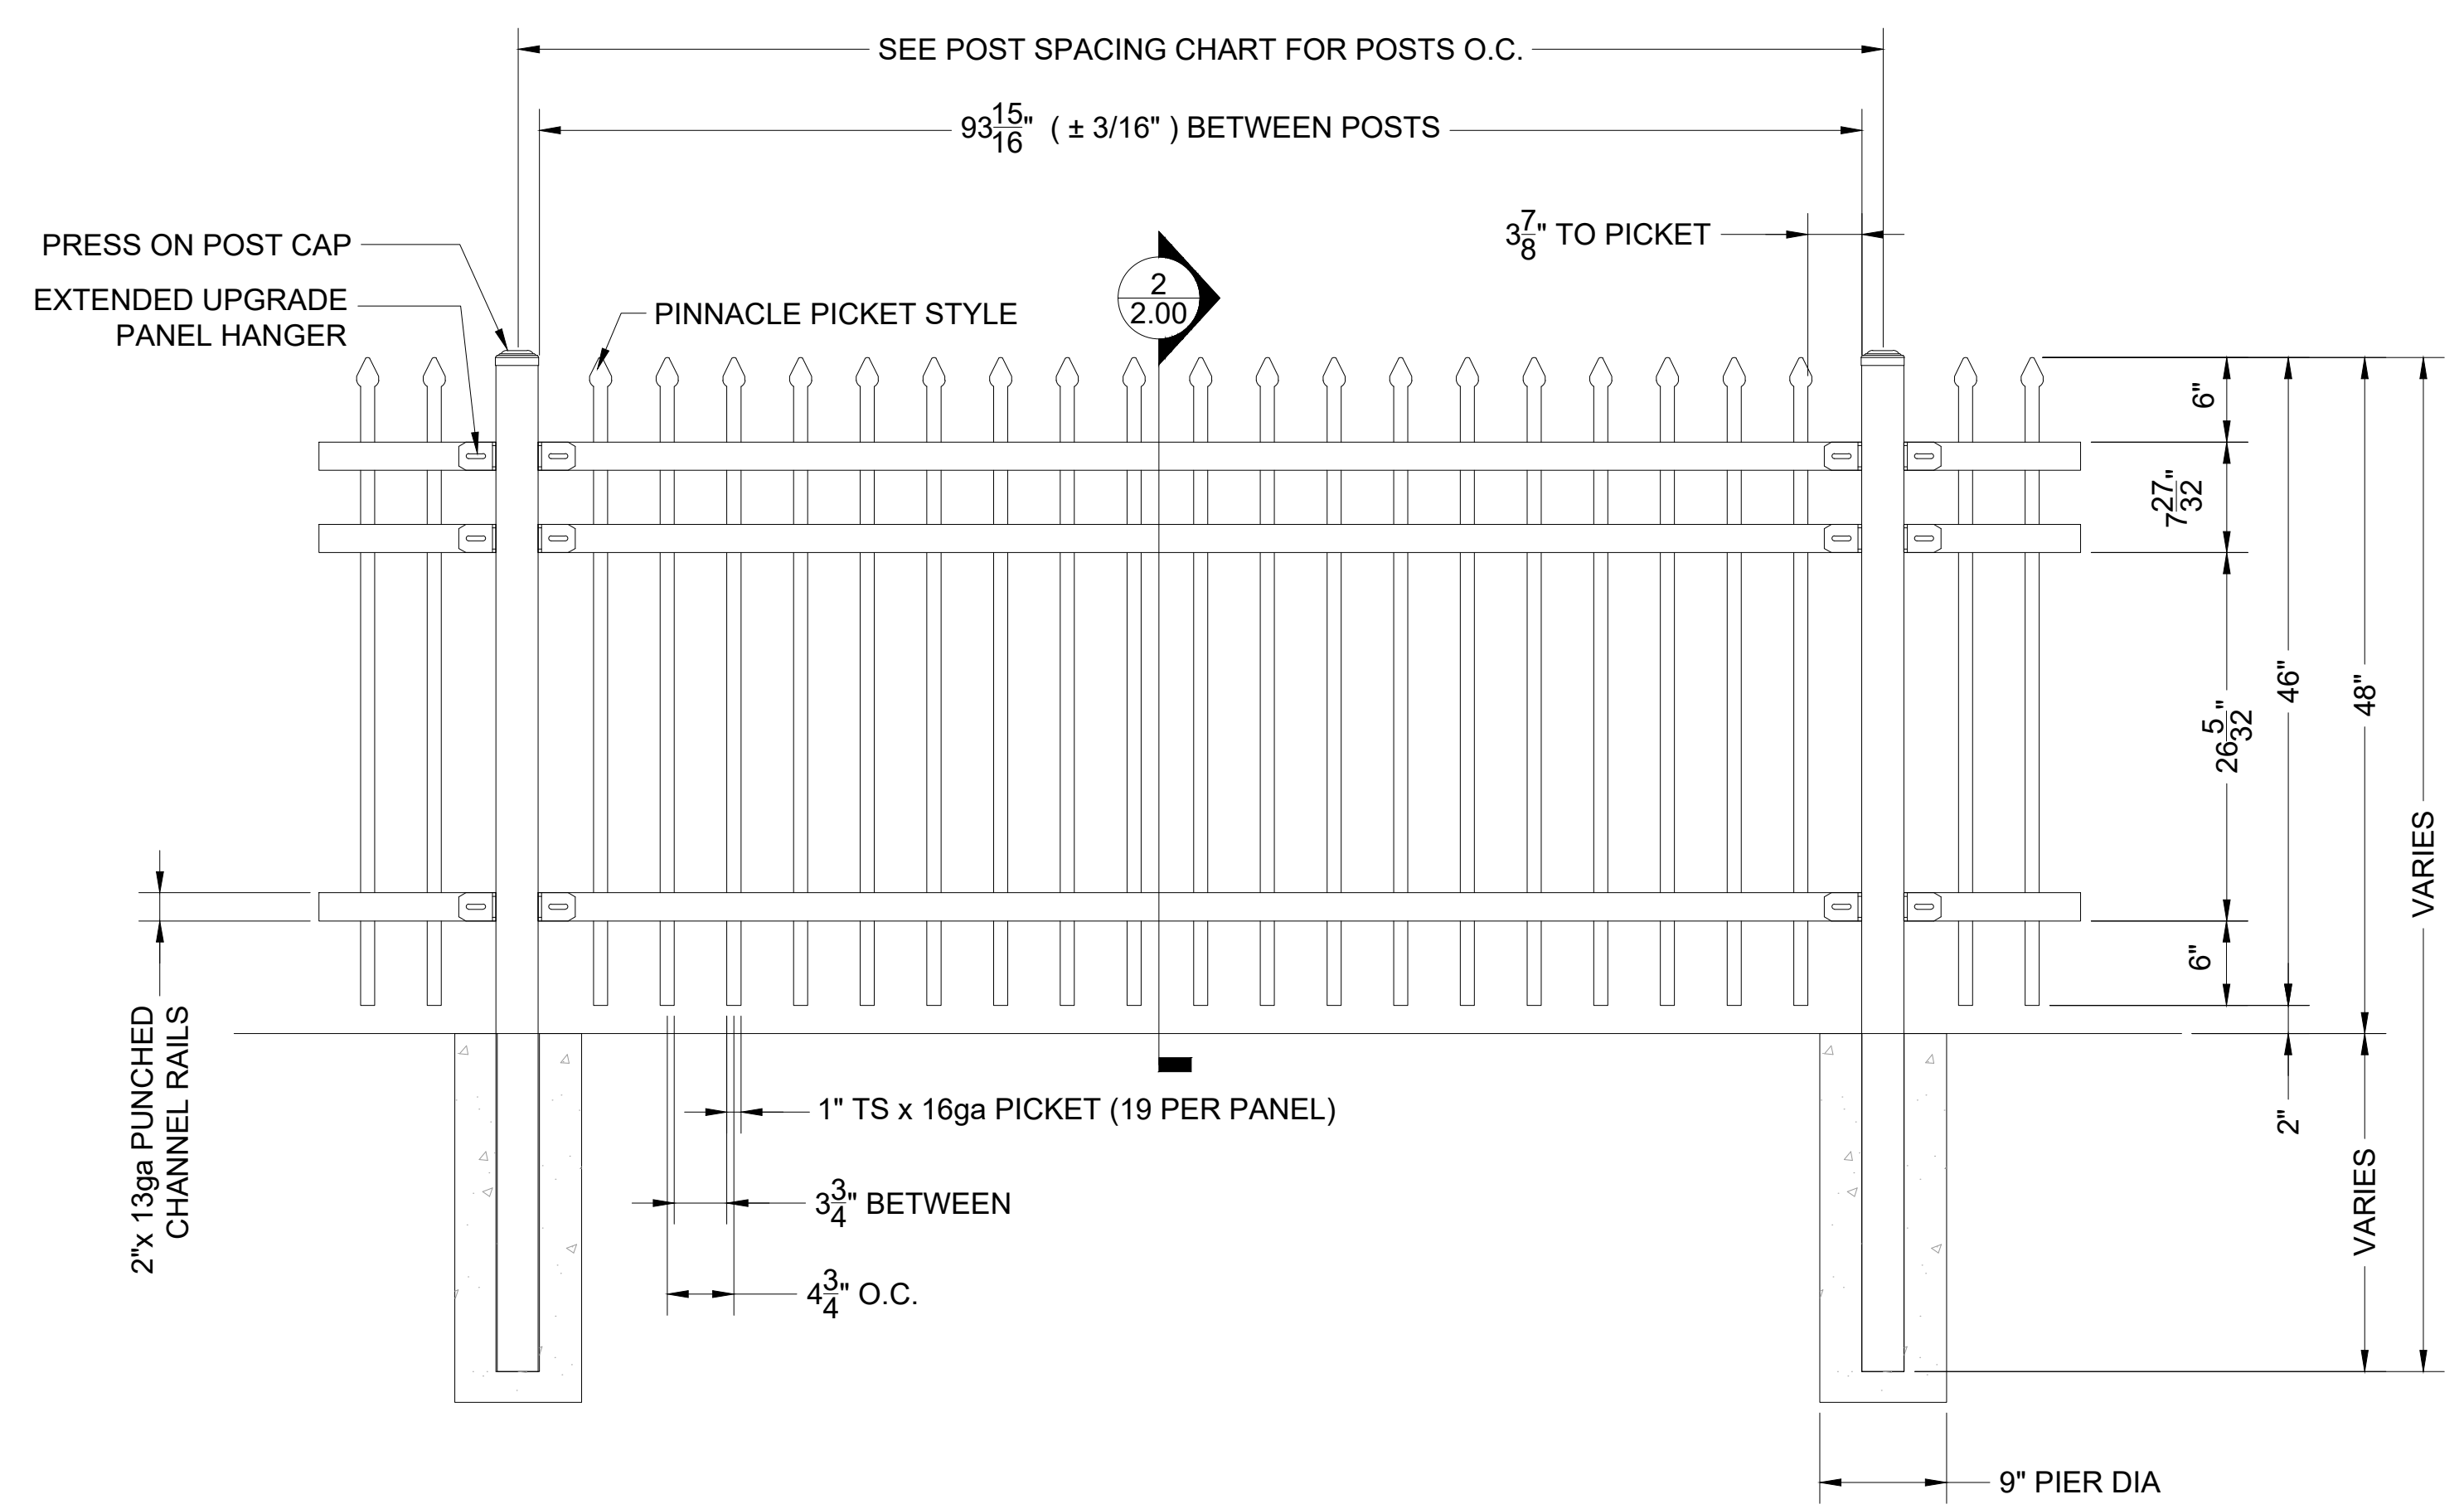

QTY:   
GALVANIZED STEEL TUBING  
POWDER COAT: SEMI-GLOSS BLACK (STD.)

1 4'H UPGRADE PANEL ELEVATION  
SCALE: NTS


**BETAFENCE**  
a PRÆSTIDIA D brand  
Main: 972-878-7000 Fax: 214-887-4652  
3309 S. I-45 ENNIS, TX 75119  
www.Guardiar.com

REV	DATE	DESCRIPTION	BY

**4'H UPGRADE PINNACLE  
TYPICAL ELEVATION**  
FINISH: HDG OR POWDERCOATED  
MATERIAL SPECIFICATIONS:  
A36 STEEL- ALL PLATE, ANGLE & CHANNEL  
TYPE 304 STAINLESS STEEL  
COMMER. GALV. TUB. & FITTING  
U.S.N.- ALL PRE-GALV. MAT'L. A653 WMIN.  
ZINC COATING WEIGHT 0.60/0.2FT

PROJECT	TYPICAL
CUSTOMER CLIENT	HSI HXXXX
QUOTE#	
DATE	DRAFTER REVIEWER
14-DEC-18	TJR -

SHEET NO.  
**UPG-P4**

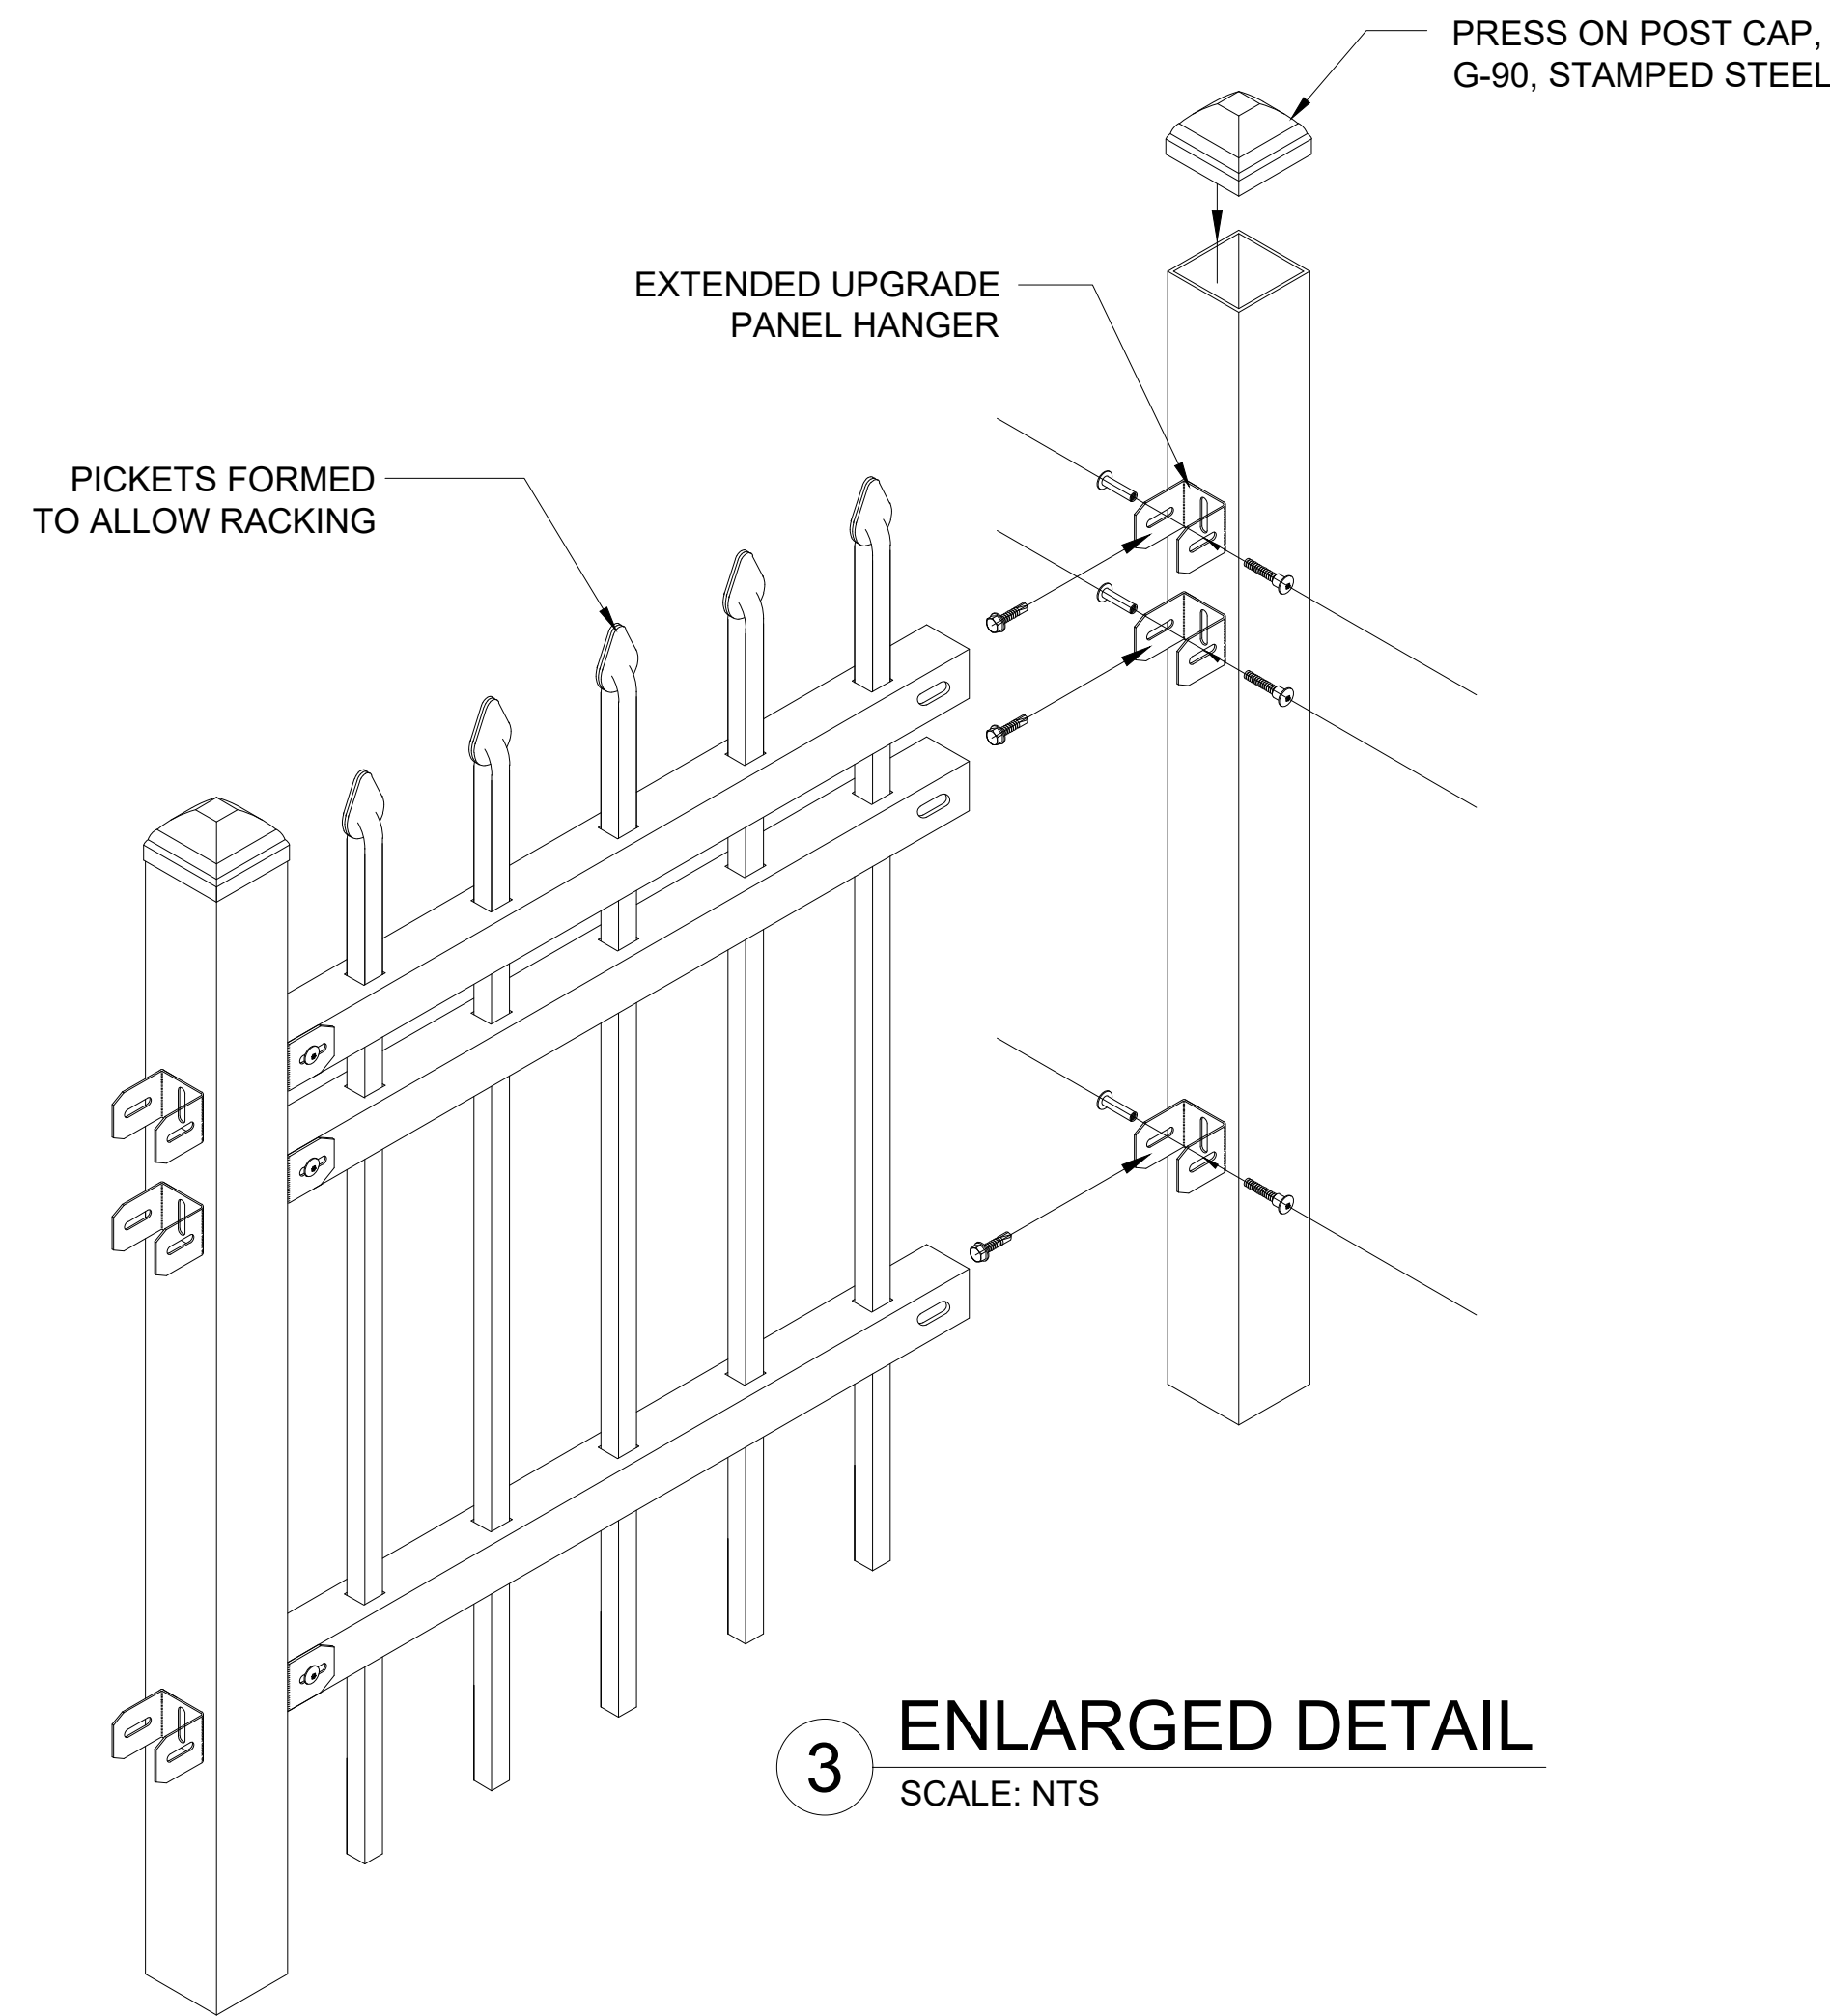


**3 ENLARGED DETAIL**  
SCALE: NTS

THIS DRAWING, DESIGN, AND/OR SPECIFICATION CONTAINS PROPRIETARY INFORMATION AND REMAINS THE PROPERTY OF GUARDIAR. ALL INTELLECTUAL PROPERTY (INCLUDING, WITHOUT LIMITATION, ALL COPYRIGHT AND DESIGN RIGHTS) AND PROPRIETARY RIGHTS TO ALL INFORMATION AND/OR TECHNICAL DATA CONTAINED ON THIS DRAWING BELONGS TO GUARDIAR. THE DRAWING MUST BE MAINTAINED BY YOU, THE RECIPIENT, IN STRICT CONFIDENCE. THIS DRAWING IS NOT TO BE DISCLOSED OR REPRODUCED, IN WHOLE OR IN PART, DIRECTLY OR INDIRECTLY, IN ANY MANNER WHATSOEVER, WITHOUT THE EXPRESS WRITTEN CONSENT OF GUARDIAR USA, LLC AND IT SHALL BE RETURNED UPON REQUEST. ALL RIGHTS RESERVED.


DISCLAIMER:  
DRAWINGS MAY NOT INCLUDE FULL PRODUCT DETAILS AND CAN CHANGE WITHOUT NOTICE.

Industrial 4" O.C. Post Spacing Chart		
POST SIZE	BETWEEN POSTS	POST O.C.
2"	93 15/16"	95 15/16"
2 1/2"	93 15/16"	96 7/16"
3"	93 15/16"	96 15/16"
4"	93 15/16"	97 15/16"
6"	93 15/16"	99 15/16"

Industrial  
Pinnacle  
4"OC  
6'H As Shown

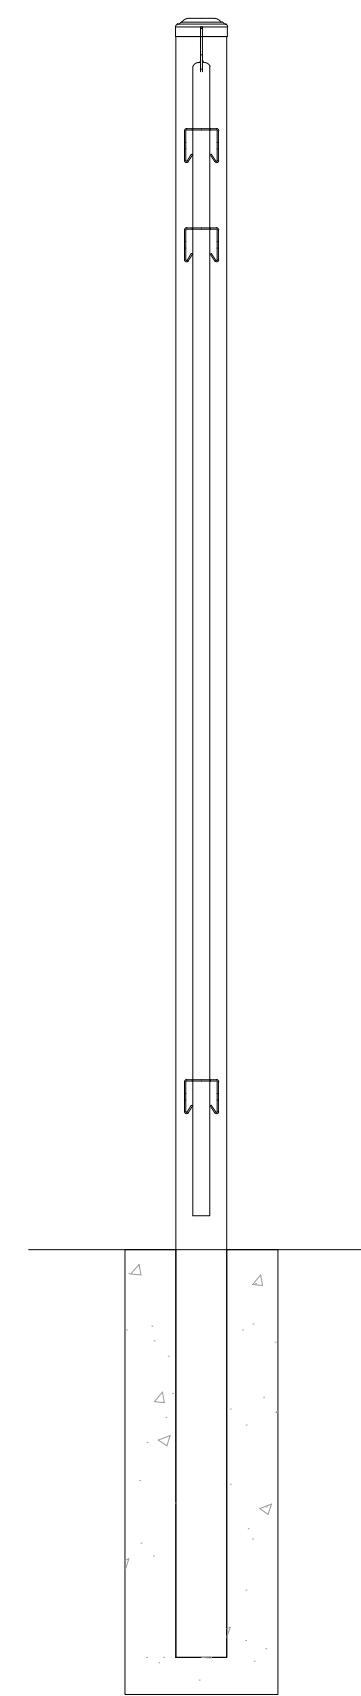

**2 6'H UPGRADE PANEL SECTION**  
SCALE: NTS

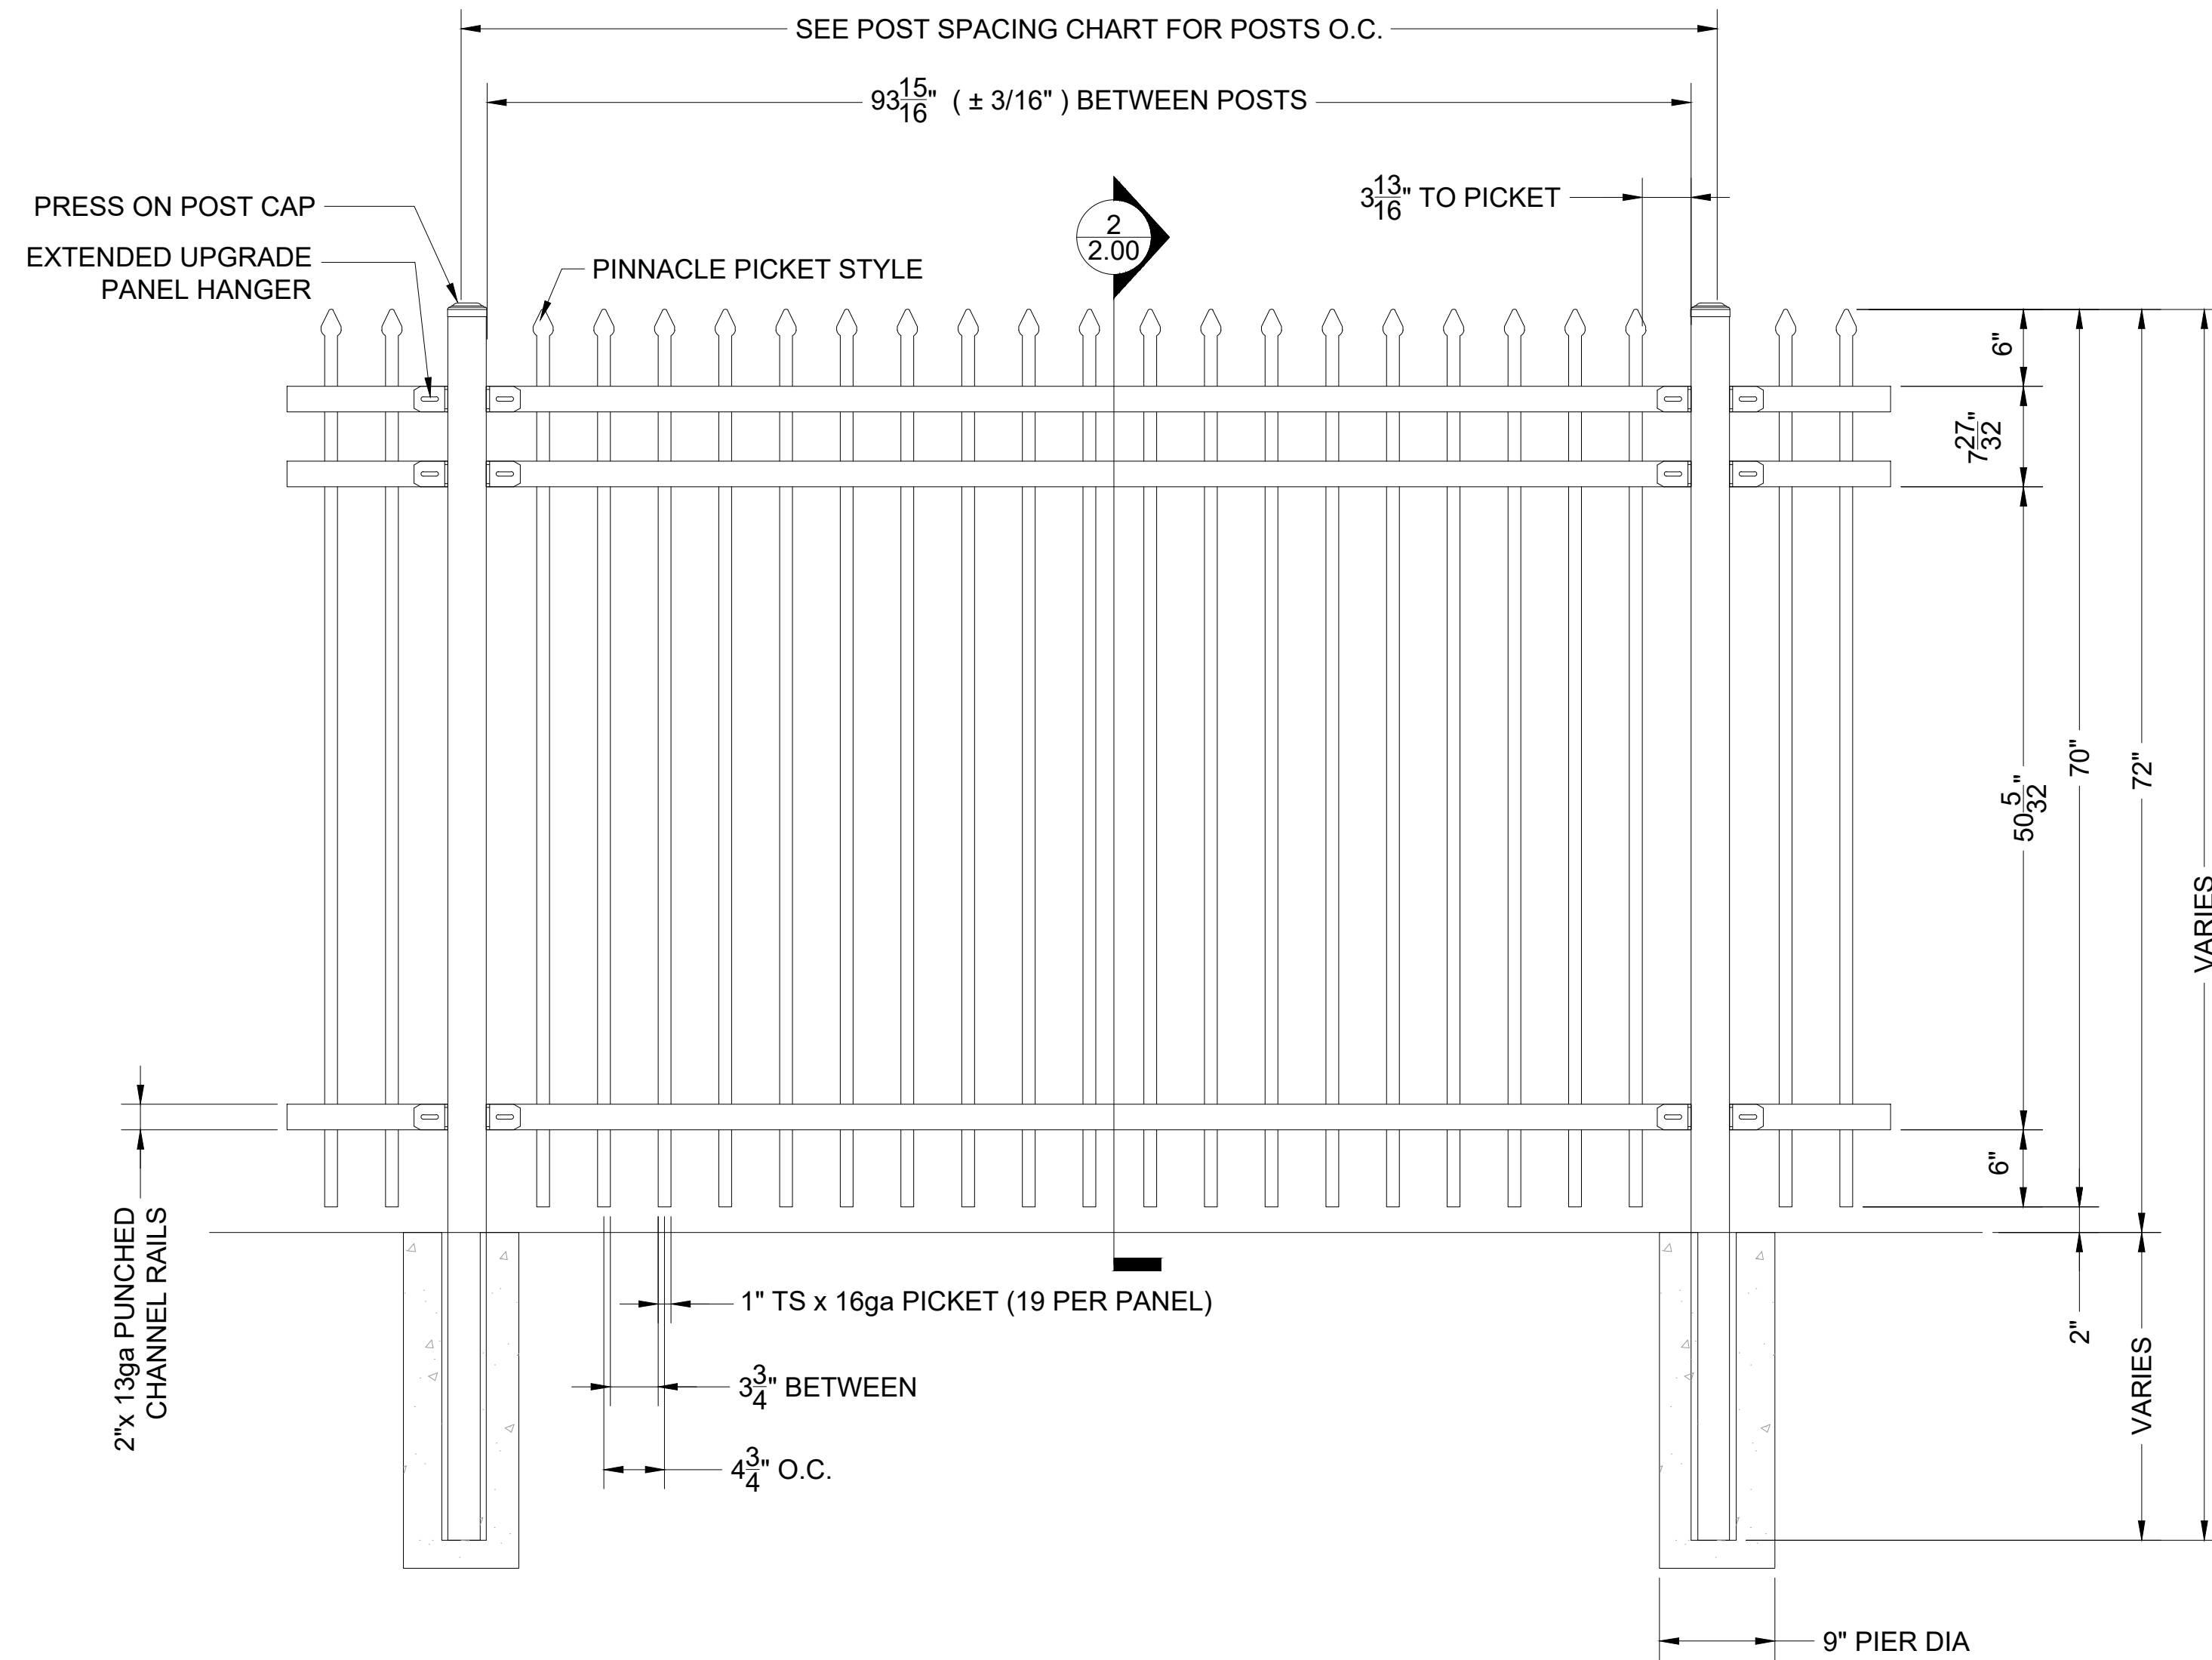

GALVANIZED STEEL TUBING  
POWDER COAT: SEMI-GLOSS BLACK (STD.)

**1 6'H UPGRADE PANEL ELEVATION**  
SCALE: NTS

**BETAFENCE**  
a P.P.A. SIBI AD brand

Main: 972-878-7000 Fax: 214-887-4652  
3309 S. I-45 ENNIS, TX 75119  
www.Guardiar.com

REV	DATE	DESCRIPTION	BY
-	-	-	-
-	-	-	-
-	-	-	-
-	-	-	-
-	-	-	-

**UPGRADE PINNACLE  
TYPICAL ELEVATION**

MATERIAL SPECIFICATIONS  
A36 STEEL- ALL PLATE, ANGLE & CHANNEL  
TYPE 304 STAINLESS STEEL- ALL TUBING  
COMMERCIAL GALV. ALUM. SURF.  
U.S.G.- ALL PRE-GALV. MAT'L. A653 W/MIN.  
ZINC COATINGS WEIGHT 0.80 OZ/FT<sup>2</sup>

FINISH  
HDG OR POWDERCOATED

PROJECT	TYPICAL
CUSTOMER CLIENT	HS# HSXXXX
QUOTE#	....
DATE	DRAFTER REVIEWER
14-DEC-18	TJR -

SHEET NO.

**UPG-P**