
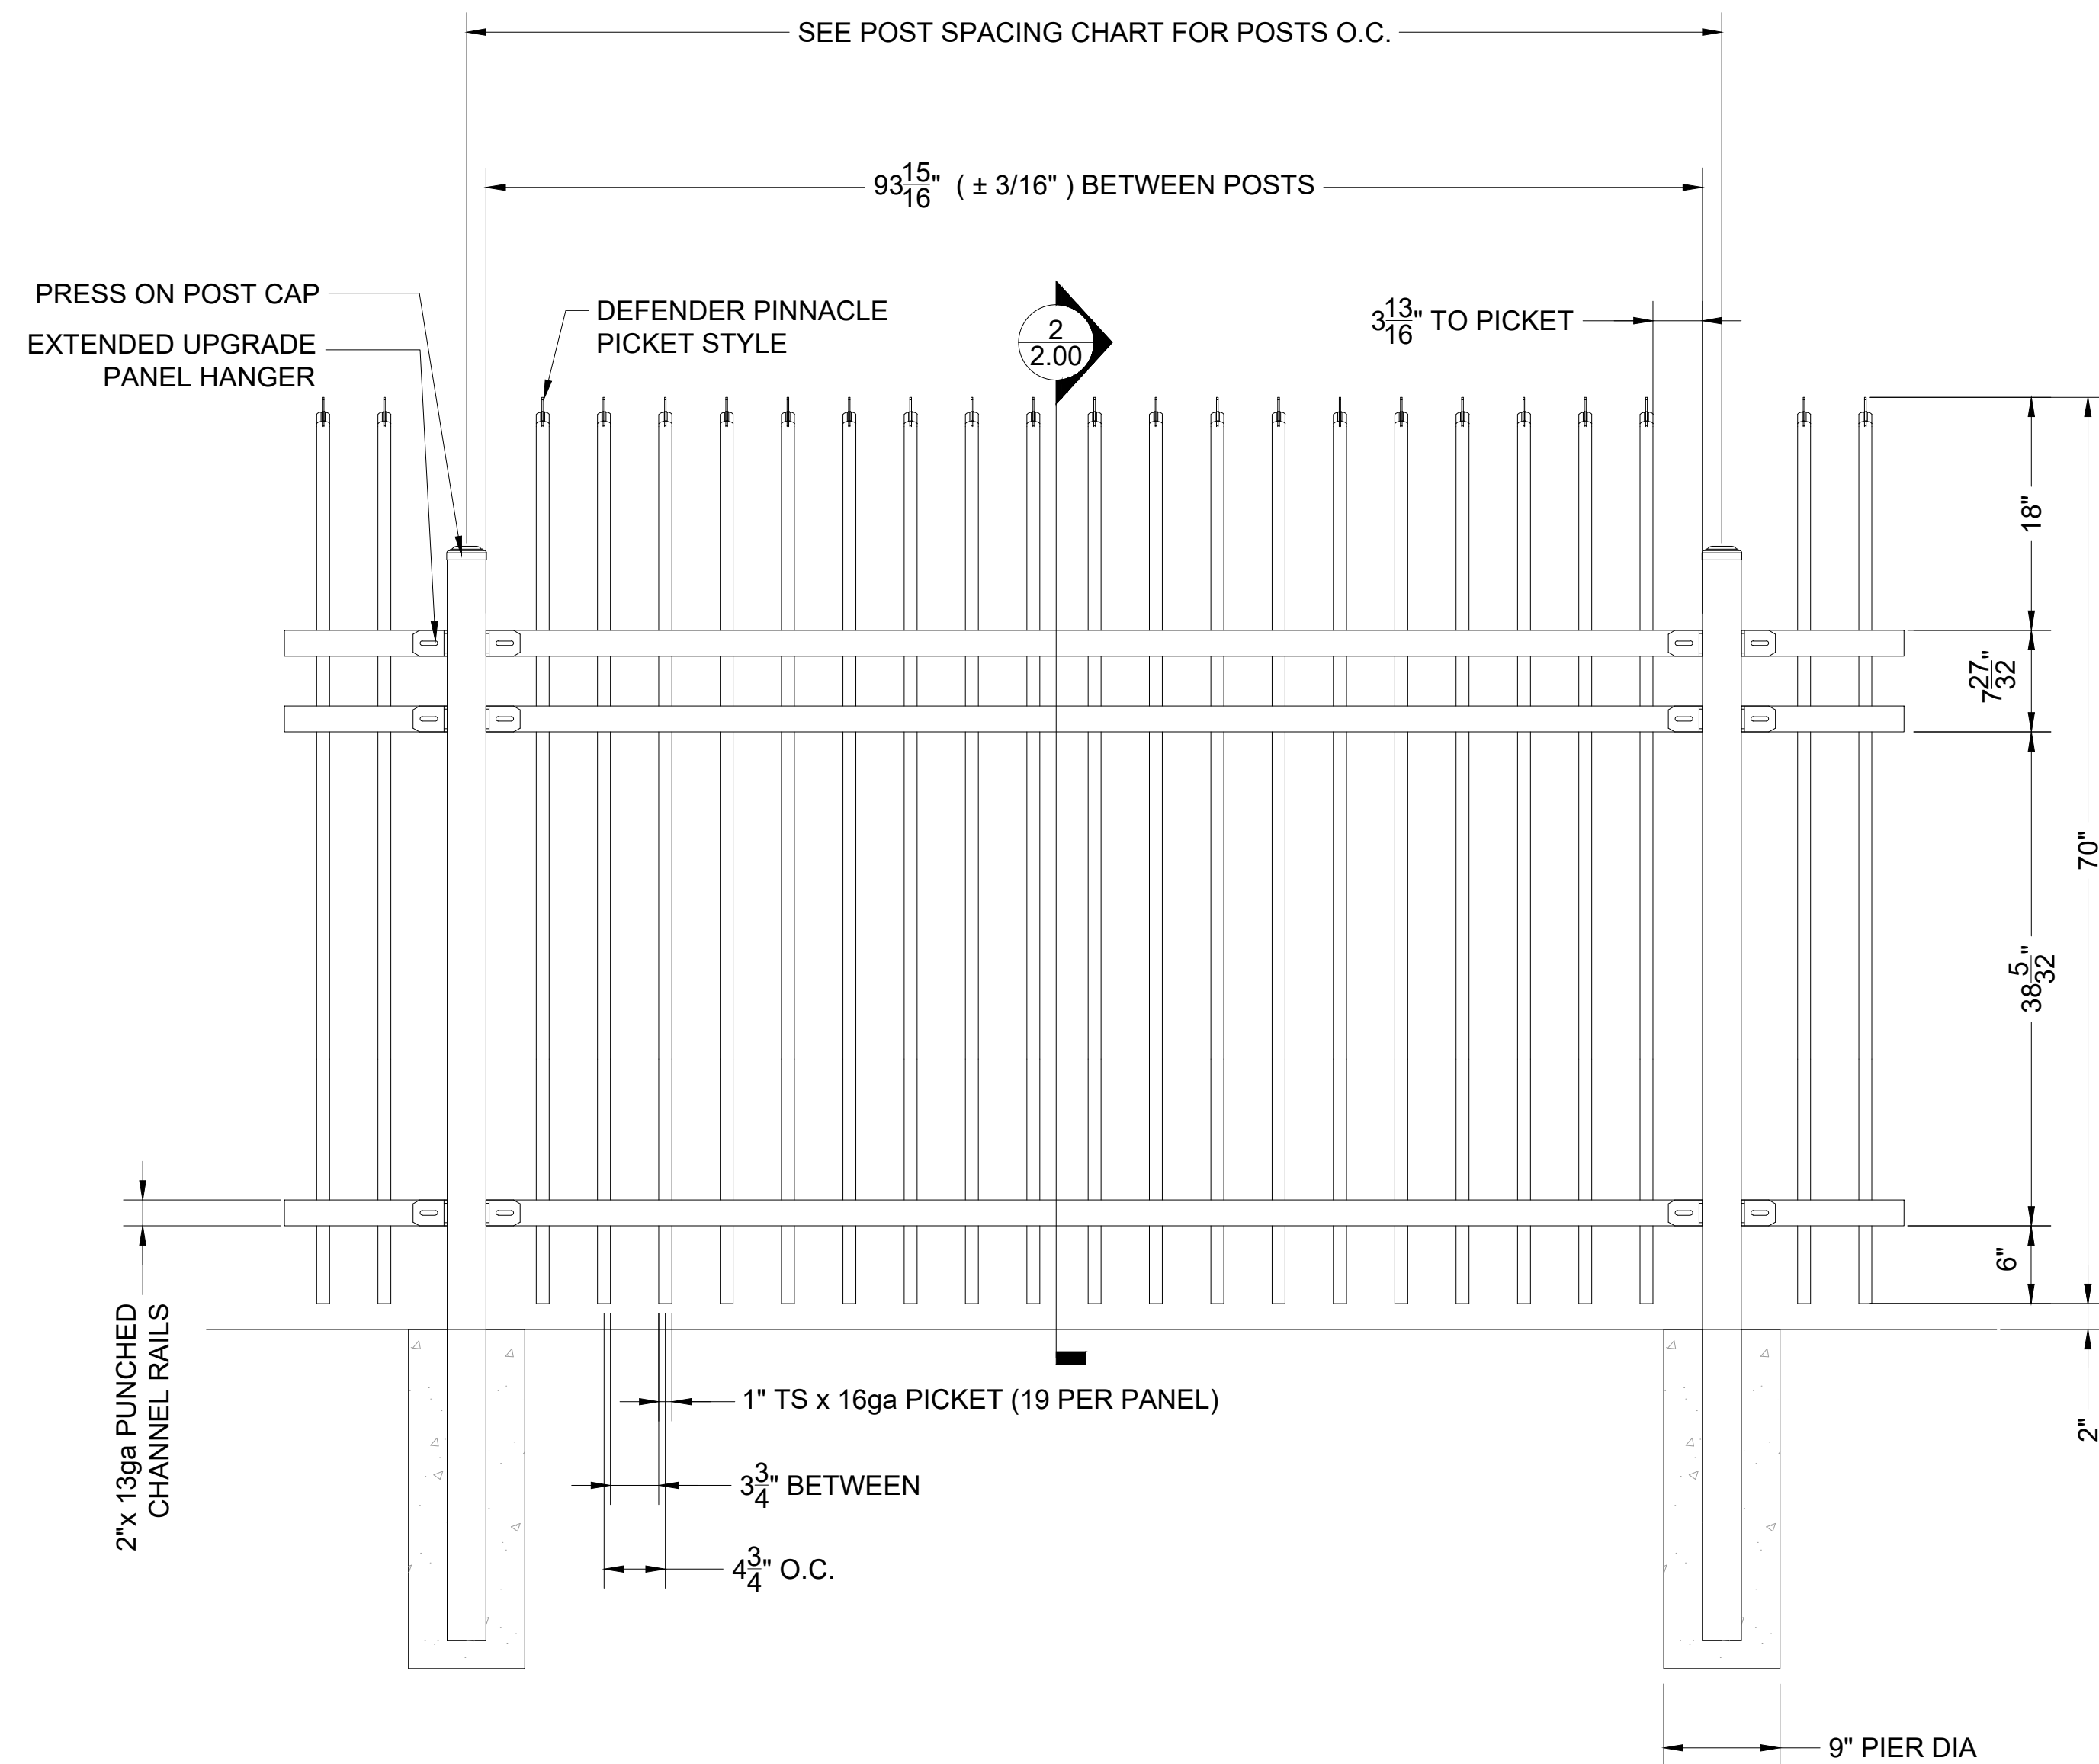


Industrial 4" O.C. Post Spacing Chart

POST SIZE	BETWEEN POSTS	POST O.C.
2"	93 15/16"	95 15/16"
2 1/2"	93 15/16"	96 7/16"
3"	93 15/16"	96 15/16"
4"	93 15/16"	97 15/16"
6"	93 15/16"	99 15/16"

**Industrial
Pinnacle Defender
4"OC
6'H A6'8"shown**

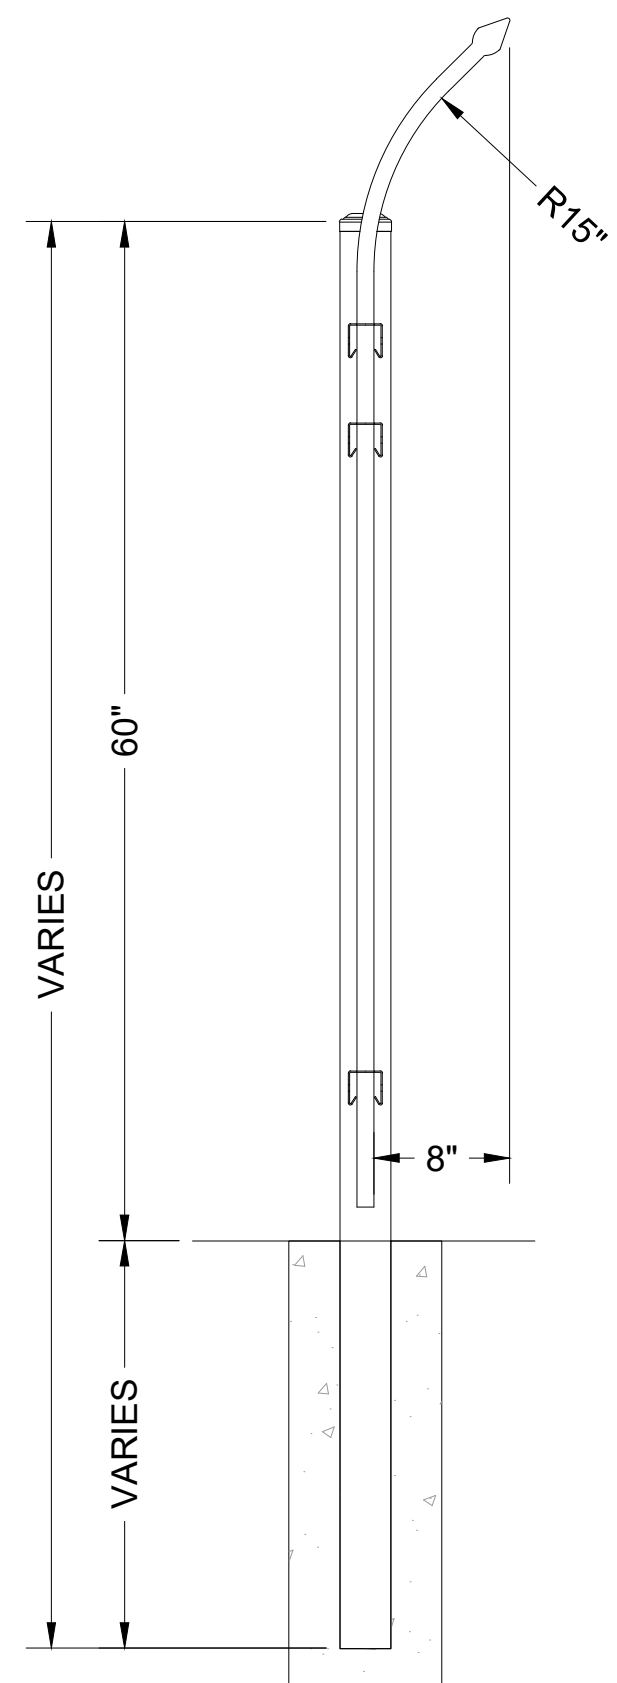

THIS DRAWING, DESIGN, AND/OR SPECIFICATION CONTAINS PROPRIETARY INFORMATION AND REMAINS THE PROPERTY OF GUARDIAR. ALL INTELLECTUAL PROPERTY (INCLUDING, WITHOUT LIMITATION, ALL COPYRIGHT AND DESIGN RIGHTS) AND PROPRIETARY RIGHTS TO ALL INFORMATION AND/OR TECHNICAL DATA CONTAINED ON THIS DRAWING BELONGS TO GUARDIAR. THE DRAWING MUST BE MAINTAINED BY YOU, THE RECIPIENT, IN STRICT CONFIDENCE. THIS DRAWING IS NOT TO BE DISCLOSED OR REPRODUCED, IN WHOLE OR IN PART, DIRECTLY OR INDIRECTLY, IN ANY MANNER WHATSOEVER, WITHOUT THE EXPRESS WRITTEN CONSENT OF GUARDIAR USA, LLC AND IT SHALL BE RETURNED UPON REQUEST. ALL RIGHTS RESERVED.

DISCLAIMER:
DRAWINGS MAY NOT INCLUDE FULL PRODUCT DETAILS
AND CAN CHANGE WITHOUT NOTICE.

2 6'H UPGRADE PANEL SECTION
SCALE: NTS

1 6'H UPGRADE PANEL ELEVATION
SCALE: NTS

**GALVANIZED STEEL TUBING
POWDER COAT: SEMI-GLOSS BLACK (STD.)**

BETAFENCE
a P.H.E. I.D.I.A.D. brand
Main: 972-978-7000 Fax: 214-887-4652
3309 S. I-45 ENNIS, TX 75119
www.Guardiar.com

REV	DATE	DESCRIPTION	BY
-	-	-	-
-	-	-	-
-	-	-	-
-	-	-	-
-	-	-	-

PROJECT		TYPICAL
CUSTOMER	HSR	HSXXXX
QUOTE#	DATE	DRAFTER
14-DEC-18	TJR	-
FINISH		HDG OR POWDERCOATED
MATERIAL SPECIFICATIONS A36 STEEL- ALL PLATE, ANGLE & CHANNEL A501 STEEL- ALL TUBING, SQUARE COMMERCE GALV. TUBE, SQUARE U.S.N.- ALL PRE-GALV. MAT'L A653 WMIN. ZINC COATING WEIGHT 0.80/0.02FT		

SHEET NO.
UPG-PD