
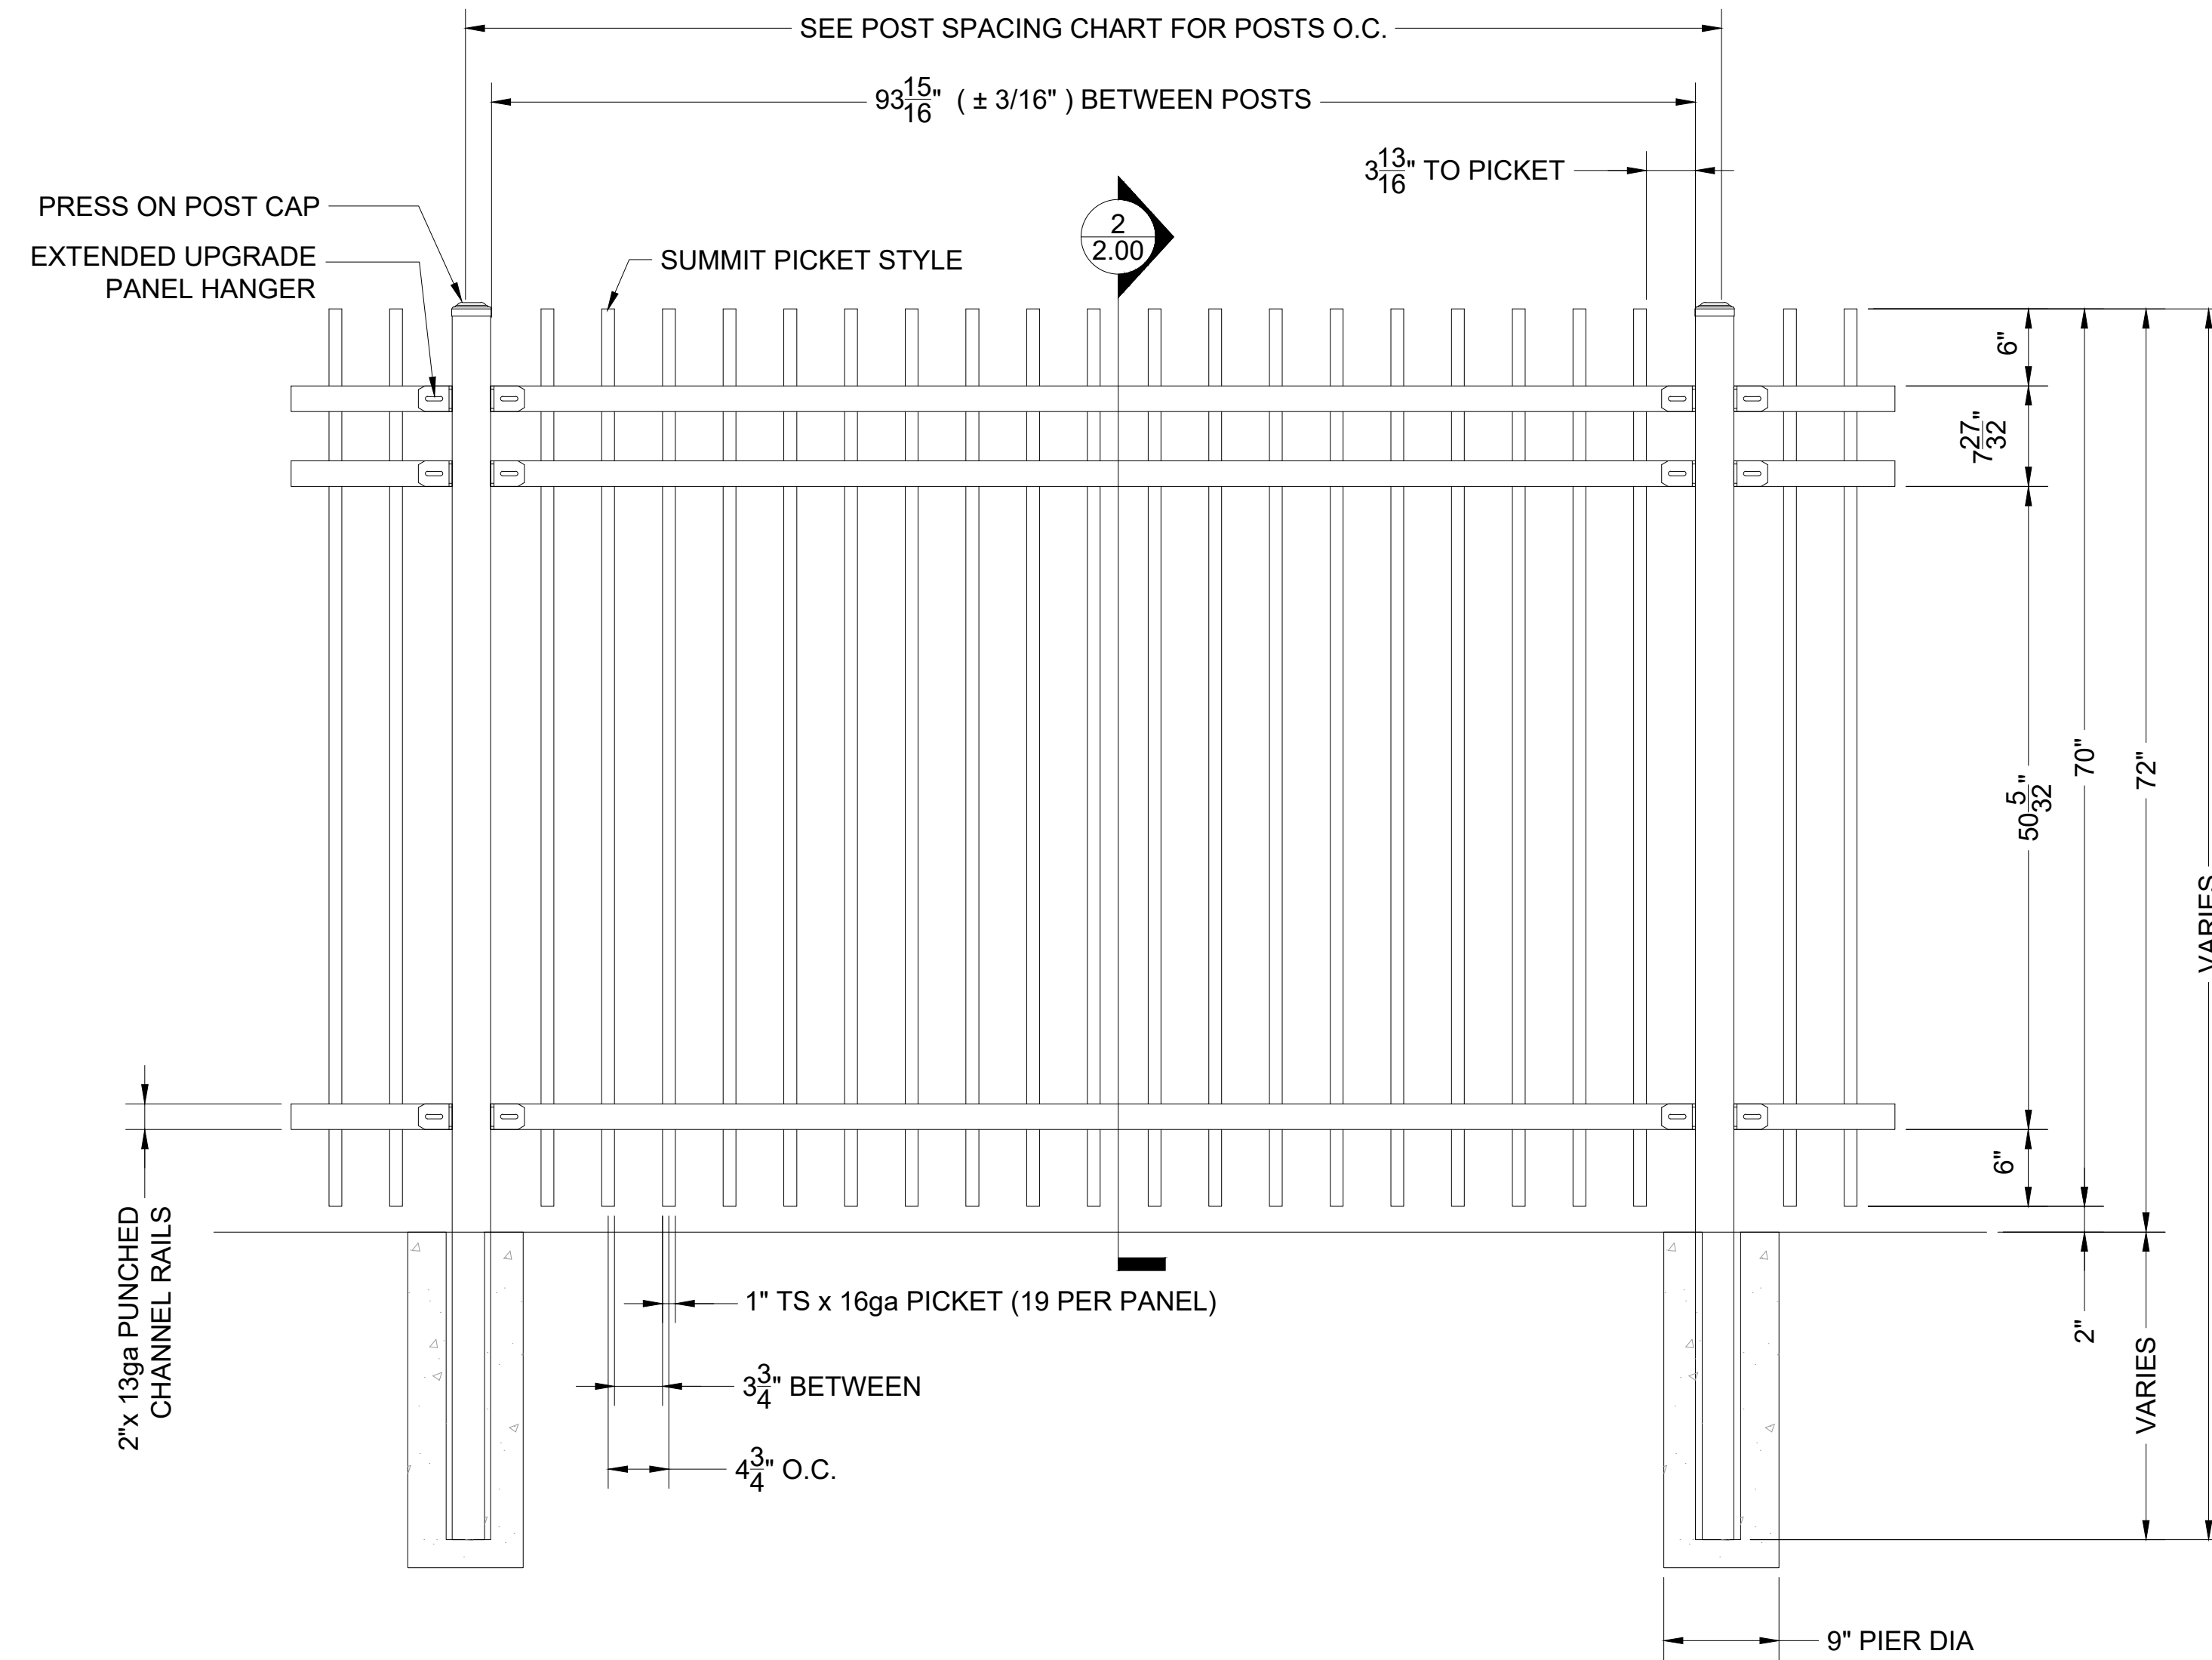


Industrial 4" O.C. Post Spacing Chart

POST SIZE	BETWEEN POSTS	POST O.C.
2"	93 15/16"	95 15/16"
2 1/2"	93 15/16"	96 7/16"
3"	93 15/16"	96 15/16"
4"	93 15/16"	97 15/16"
6"	93 15/16"	99 15/16"

**Industrial Summit
4"OC
6'H As Shown**

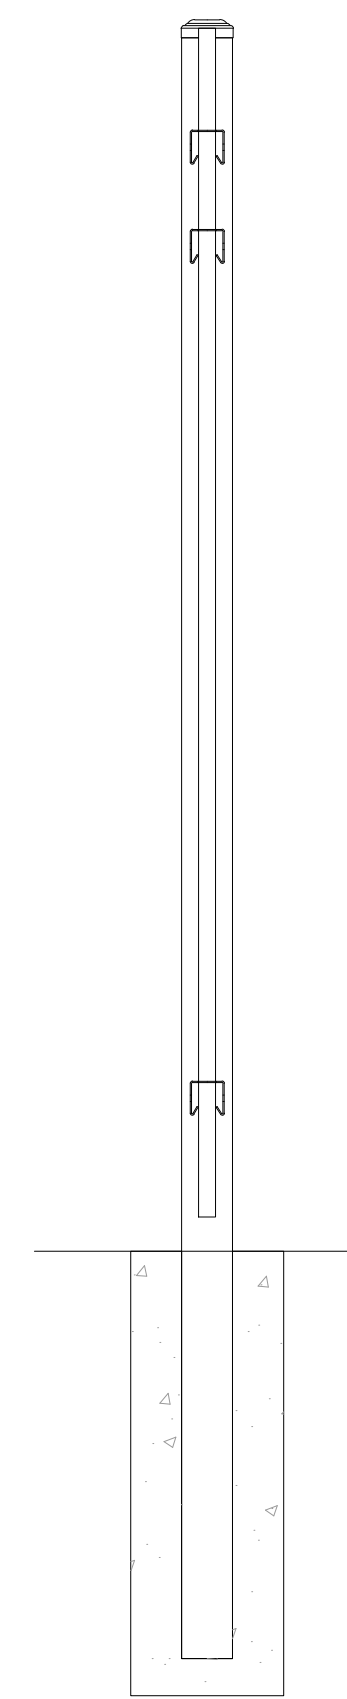

THIS DRAWING, DESIGN, AND/OR SPECIFICATION CONTAINS PROPRIETARY INFORMATION AND REMAINS THE PROPERTY OF GUARDIAR. ALL INTELLECTUAL PROPERTY (INCLUDING, WITHOUT LIMITATION, ALL COPYRIGHT AND DESIGN RIGHTS) AND PROPRIETARY RIGHTS TO ALL INFORMATION AND/OR TECHNICAL DATA CONTAINED ON THIS DRAWING BELONGS TO GUARDIAR. THE DRAWING MUST BE MAINTAINED BY YOU, THE RECIPIENT, IN STRICT CONFIDENCE. THIS DRAWING IS NOT TO BE DISCLOSED OR REPRODUCED, IN WHOLE OR IN PART, DIRECTLY OR INDIRECTLY, IN ANY MANNER WHATSOEVER, WITHOUT THE EXPRESS WRITTEN CONSENT OF GUARDIAR USA, LLC AND IT SHALL BE RETURNED UPON REQUEST. ALL RIGHTS RESERVED.

DISCLAIMER:
DRAWINGS MAY NOT INCLUDE FULL PRODUCT DETAILS
AND CAN CHANGE WITHOUT NOTICE.

2 6'H UPGRADE PANEL SECTION
SCALE: NTS

**GALVANIZED STEEL TUBING
POWDER COAT: SEMI-GLOSS BLACK (STD.)**

1 6'H UPGRADE PANEL ELEVATION
SCALE: NTS

BETAFENCE
a P.R.#5101A/D brand

Main: 972-878-7000 Fax: 214-887-4552
3309 S. I-45 ENNIS, TX 75119
www.Guardiar.com

REV	DATE	DESCRIPTION	BY

**UPGRADE SUMMIT
TYPICAL ELEVATION**

MATERIAL SPECIFICATIONS
A36 STEEL- ALL PLATE, ANGLE & CHANNEL
OF EQUAL OR HEAVIER WEIGHT
COMMERCE GALV. FULL COATING
U.S.N.- ALL PRE-GALV. MAT'L. A653 W/MIN.
ZINC COATING WEIGHT 0.80 OZ/FT²

FINISH
HDG OR POWDERCOATED

PROJECT	TYPICAL
CUSTOMER CLIENT	HSR HSXXXX
QUOTE#	...
DATE	DRAFTER REVIEWER
14-DEC-18	TJR -

SHEET NO.
UPG-S